

LEGEND: ABBREVIATIONS AND SYMBOLS

A.K.A.	ALSO KNOWN AS
B.C.	BACK OF CURB
B.L.	BUILDING SETBACK LINE
B.L.W.	BUILDING LINE WIDTH
BW	BOTTOM OF WALL (GROUND)
C&G	CURB AND GUTTER
C	CENTERLINE
CB	CATCH BASIN
CH	CHORD
C.M.P.	CORRUGATED METAL PIPE
C/T	CRIMP TOP PIPE
D.E.	DRAINAGE EASEMENT
DI	DROP INLET WITH GRATE
DWCB	DOUBLE WING CB
EP	EDGE OF PAVEMENT
FH	FIRE HYDRANT
HW	HEADWALL
I.P.F.	IRON PIN FOUND
I.P.S.	IRON PIN SET (1/2" R/B)
JB	JUNCTION BOX
L	LENGTH OF CURVE
L.F.E.	LOWEST FLOOR ELEVATION
L.L.L.	LAND LOT LINE
LP	LIGHT POLE
M.F.E.	MINIMUM FLOOR ELEVATION
MH	MANHOLE
M.S.L.	MEAN SEA LEVEL
O/T	OPEN TOP PIPE
PAV'T	PAVEMENT
PB	POWER BOX
P.O.B.	POINT OF BEGINNING
P	PROPERTY LINE
R	RADIUS OF CURVE
R.B.L.	REAR BUILDING LINE
R.C.P.	REINFORCED CONCRETE PIPE
R/B	REINFORCING BAR
R/W	RIGHT OF WAY
S.B.L.	SIDE BUILDING LINE
S.S.	SANITARY SEWER
S.S.E.	SANITARY SEWER EASEMENT
SWCB	SINGLE WING CB
TW	TOP OF WALL
WM	WATER METER
YI	YARD INLET (PEDESTAL INLET)
---	STREAM
-F-	FLOOD LIMITS
-P-	POWER LINE
-T-	TELEPHONE LINE
-X-	WIRE FARM FENCE LINE
-□-	WOOD FENCE LINE
-○-	CHAIN LINK FENCE LINE

TRACT	GROSS LOT AREA	
1	82,759 S.F.	1.900 ACRES
2	65,340 S.F.	1.500 ACRES
TOTAL	148,099 S.F.	3.400 ACRES


THE FIELD DATA UPON WHICH THIS PLAT IS BASED HAS A CLOSURE PRECISION OF ONE FOOT IN 34,759 FEET AND AN ANGULAR ERROR OF 0.7" PER ANGLE POINT AND WAS ADJUSTED USING THE COMPASS RULE.

THIS PLAT HAS BEEN CALCULATED FOR CLOSURE AND IS FOUND TO BE ACCURATE WITHIN ONE FOOT IN 273,713+ FEET

EQUIPMENT USED FOR MEASUREMENTS:
TOPCON GTS-303 - TOTAL STATION

THIS (PROPERTY) (IS NOT) LOCATED WITHIN THE 100 YEAR FLOOD AREA PER OFFICIAL FLOOD INSURANCE RATE MAPS. PANEL NO. 13121C0031 E AS REVISED: JUNE 22, 1998


NO N.G.S. MONUMENT WAS FOUND WITHIN 500' OF PROPERTY.

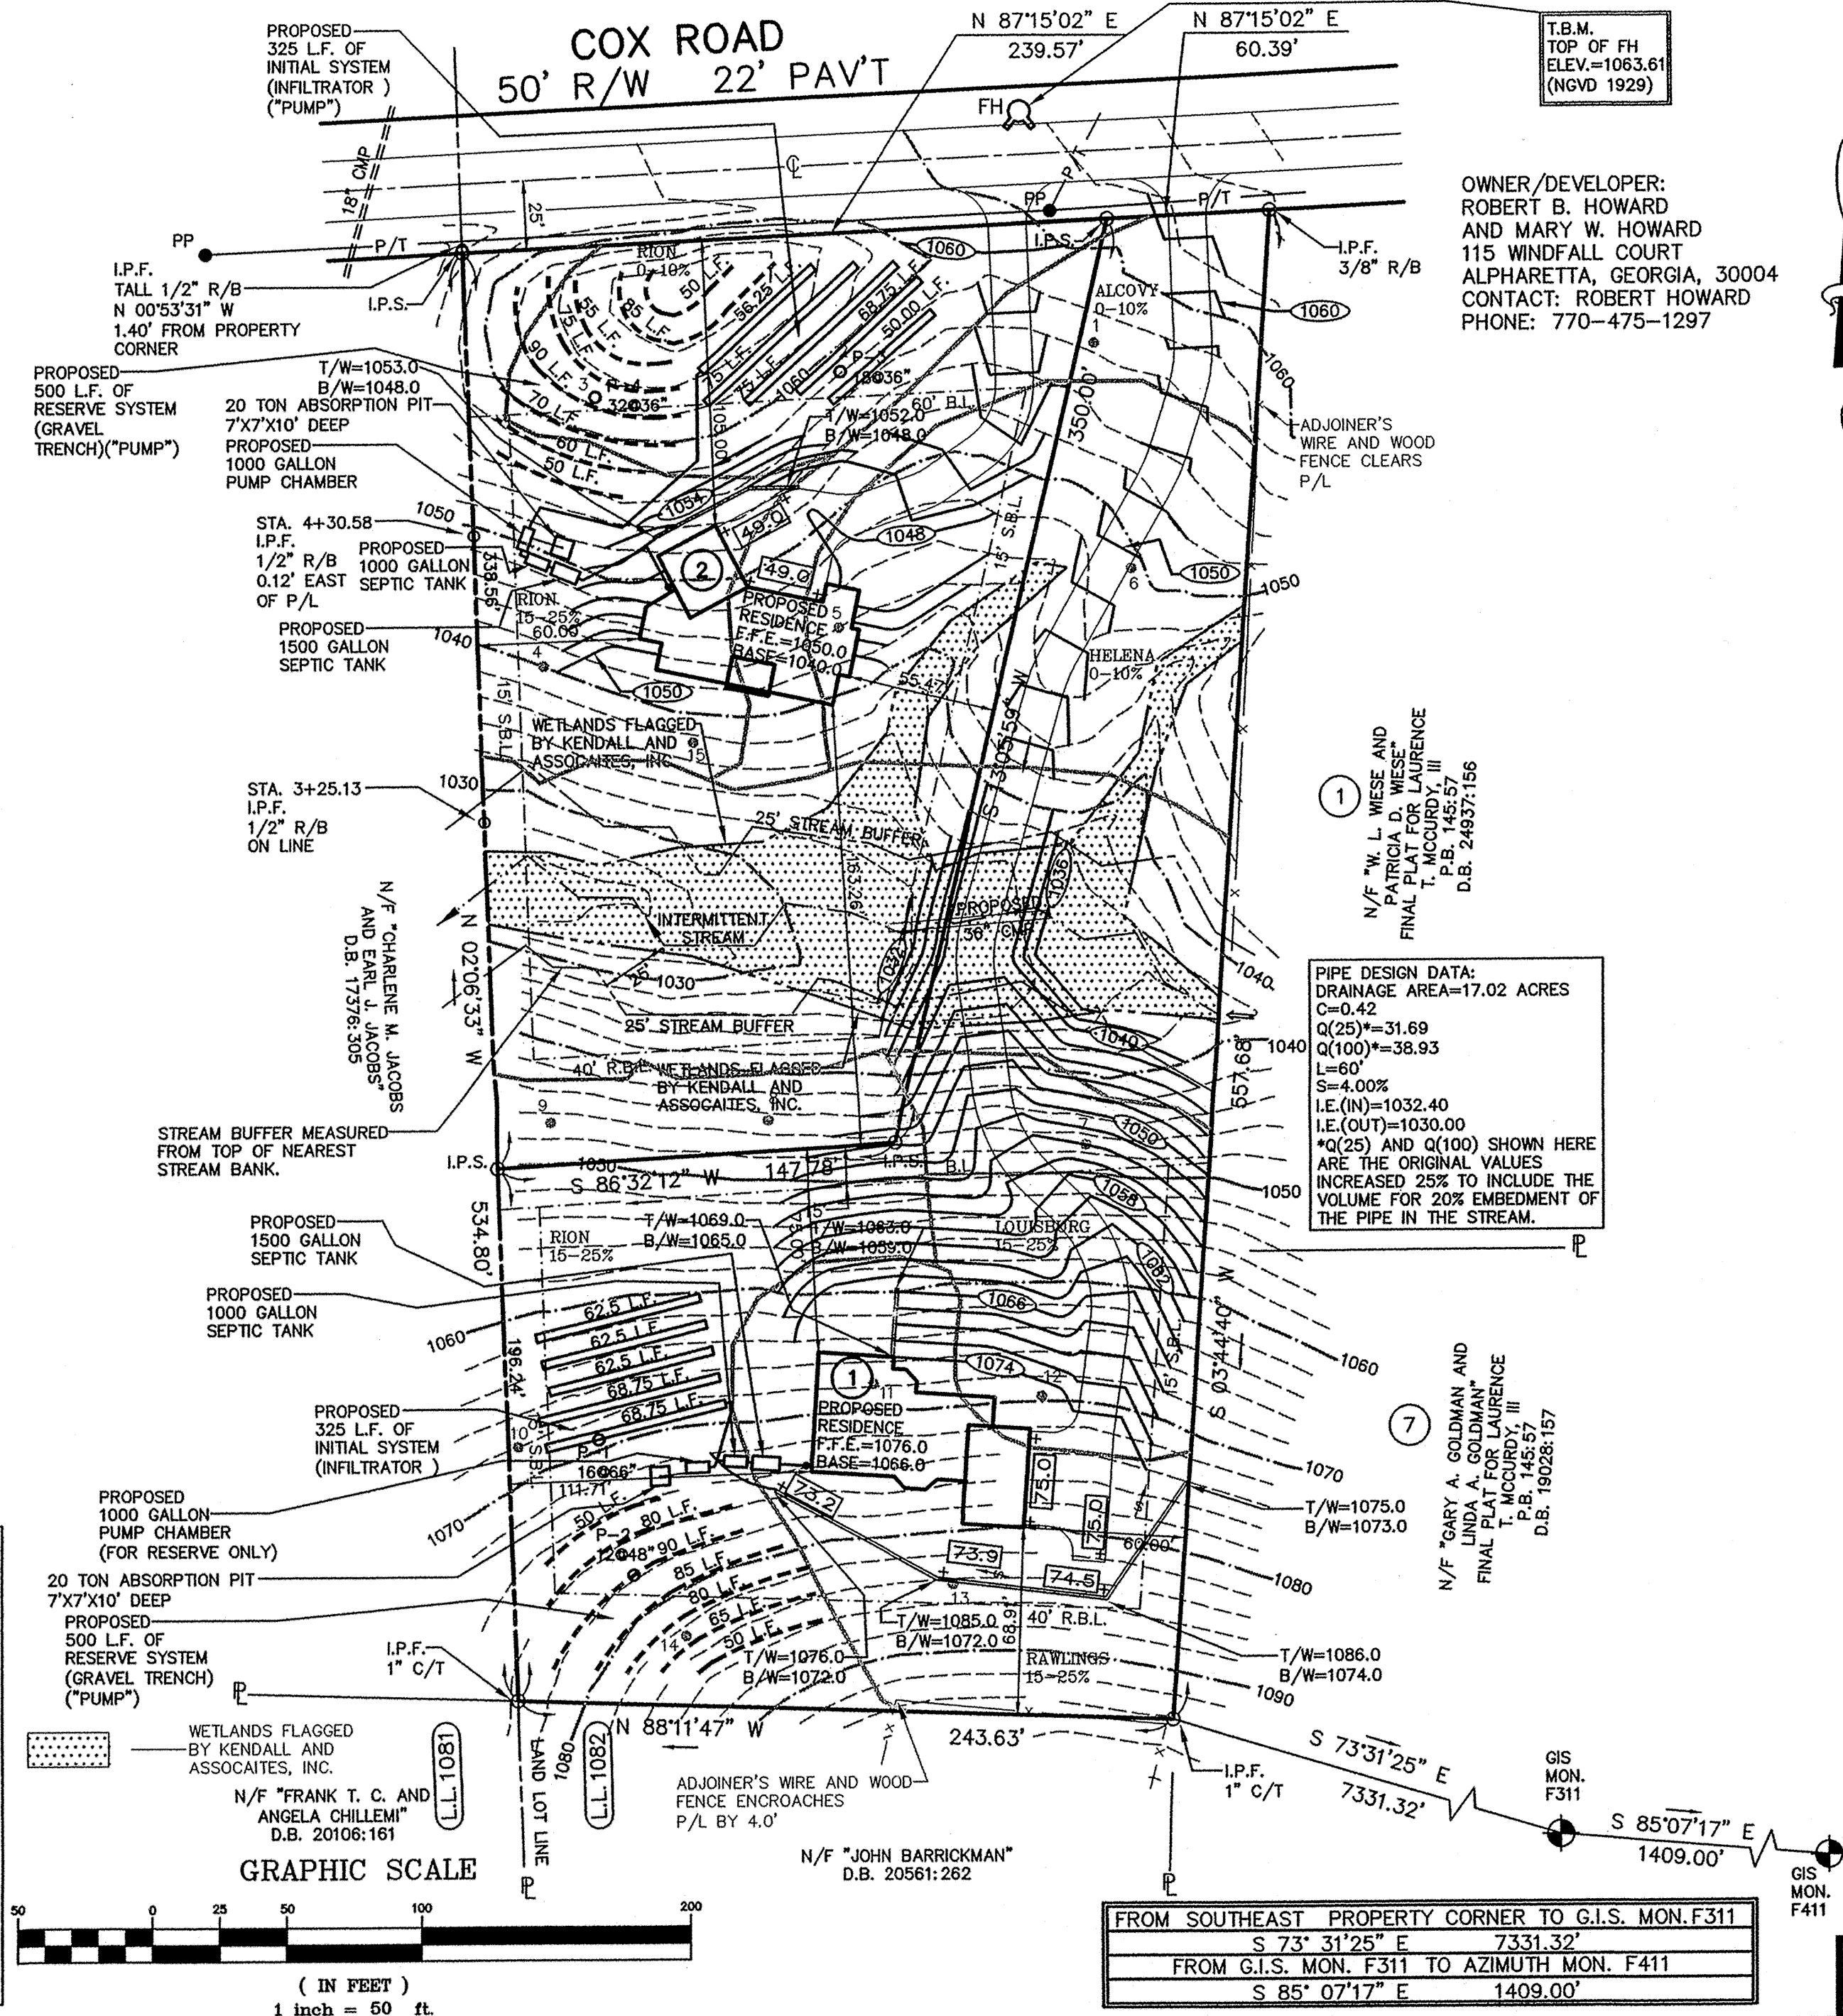

BRUMBLOW-REESE & ASSOC., INC.

LAND SURVEYING SERVICES
GEORGIA REGISTRATION NO. 2072

13685 HIGHWAY 9
ALPHARETTA, GEORGIA 30004-3616
PHONE (770) 475-6817
FAX (770) 569-4948
EMAIL - BRASSINC@COMCAST.NET

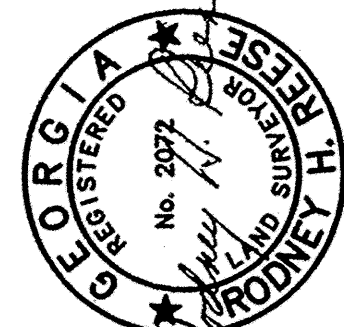

LOCATED IN:
LAND LOT(S): 1082
DISTRICT: 2, SECTION: 2
CITY OF: ROSWELL
COUNTY OF: FULTON
STATE OF: GEORGIA

HEALTH DEPARTMENT PLAN FOR
ROBERT HOWARD

DATE: JUNE 27, 2007

REVISIONS:

2
3