


Staff Recommendation

4.28.2010

Canton Street

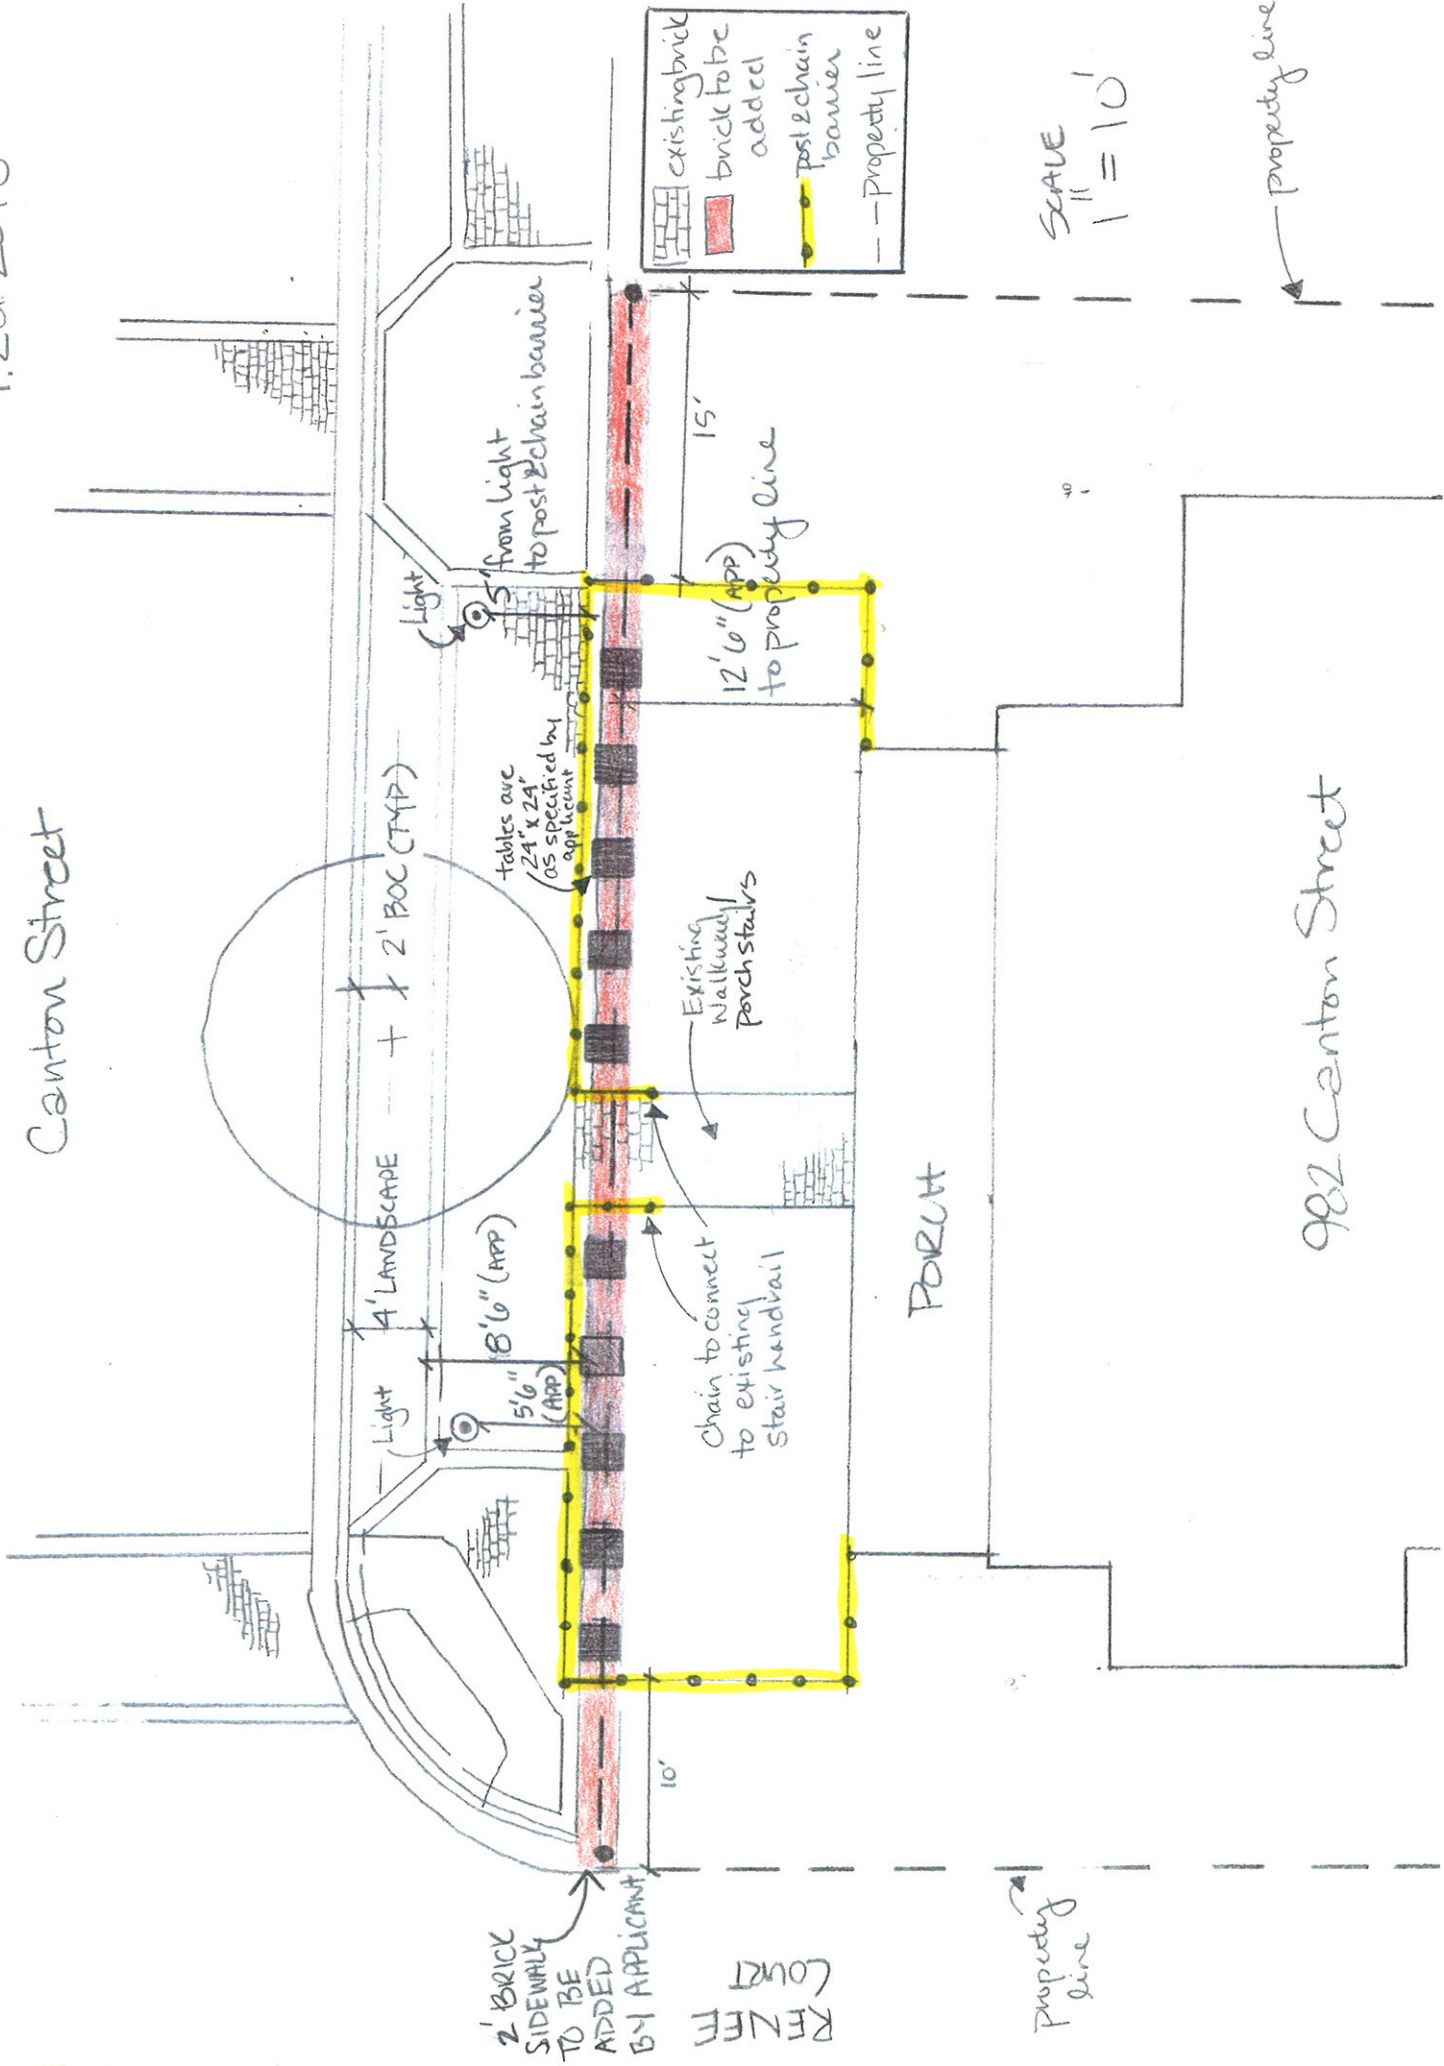

2' BRICK SIDEWALK TO BE ADDED BY APPLICANT

RENEE COURT

Property line

982 Canton Street

Property line