



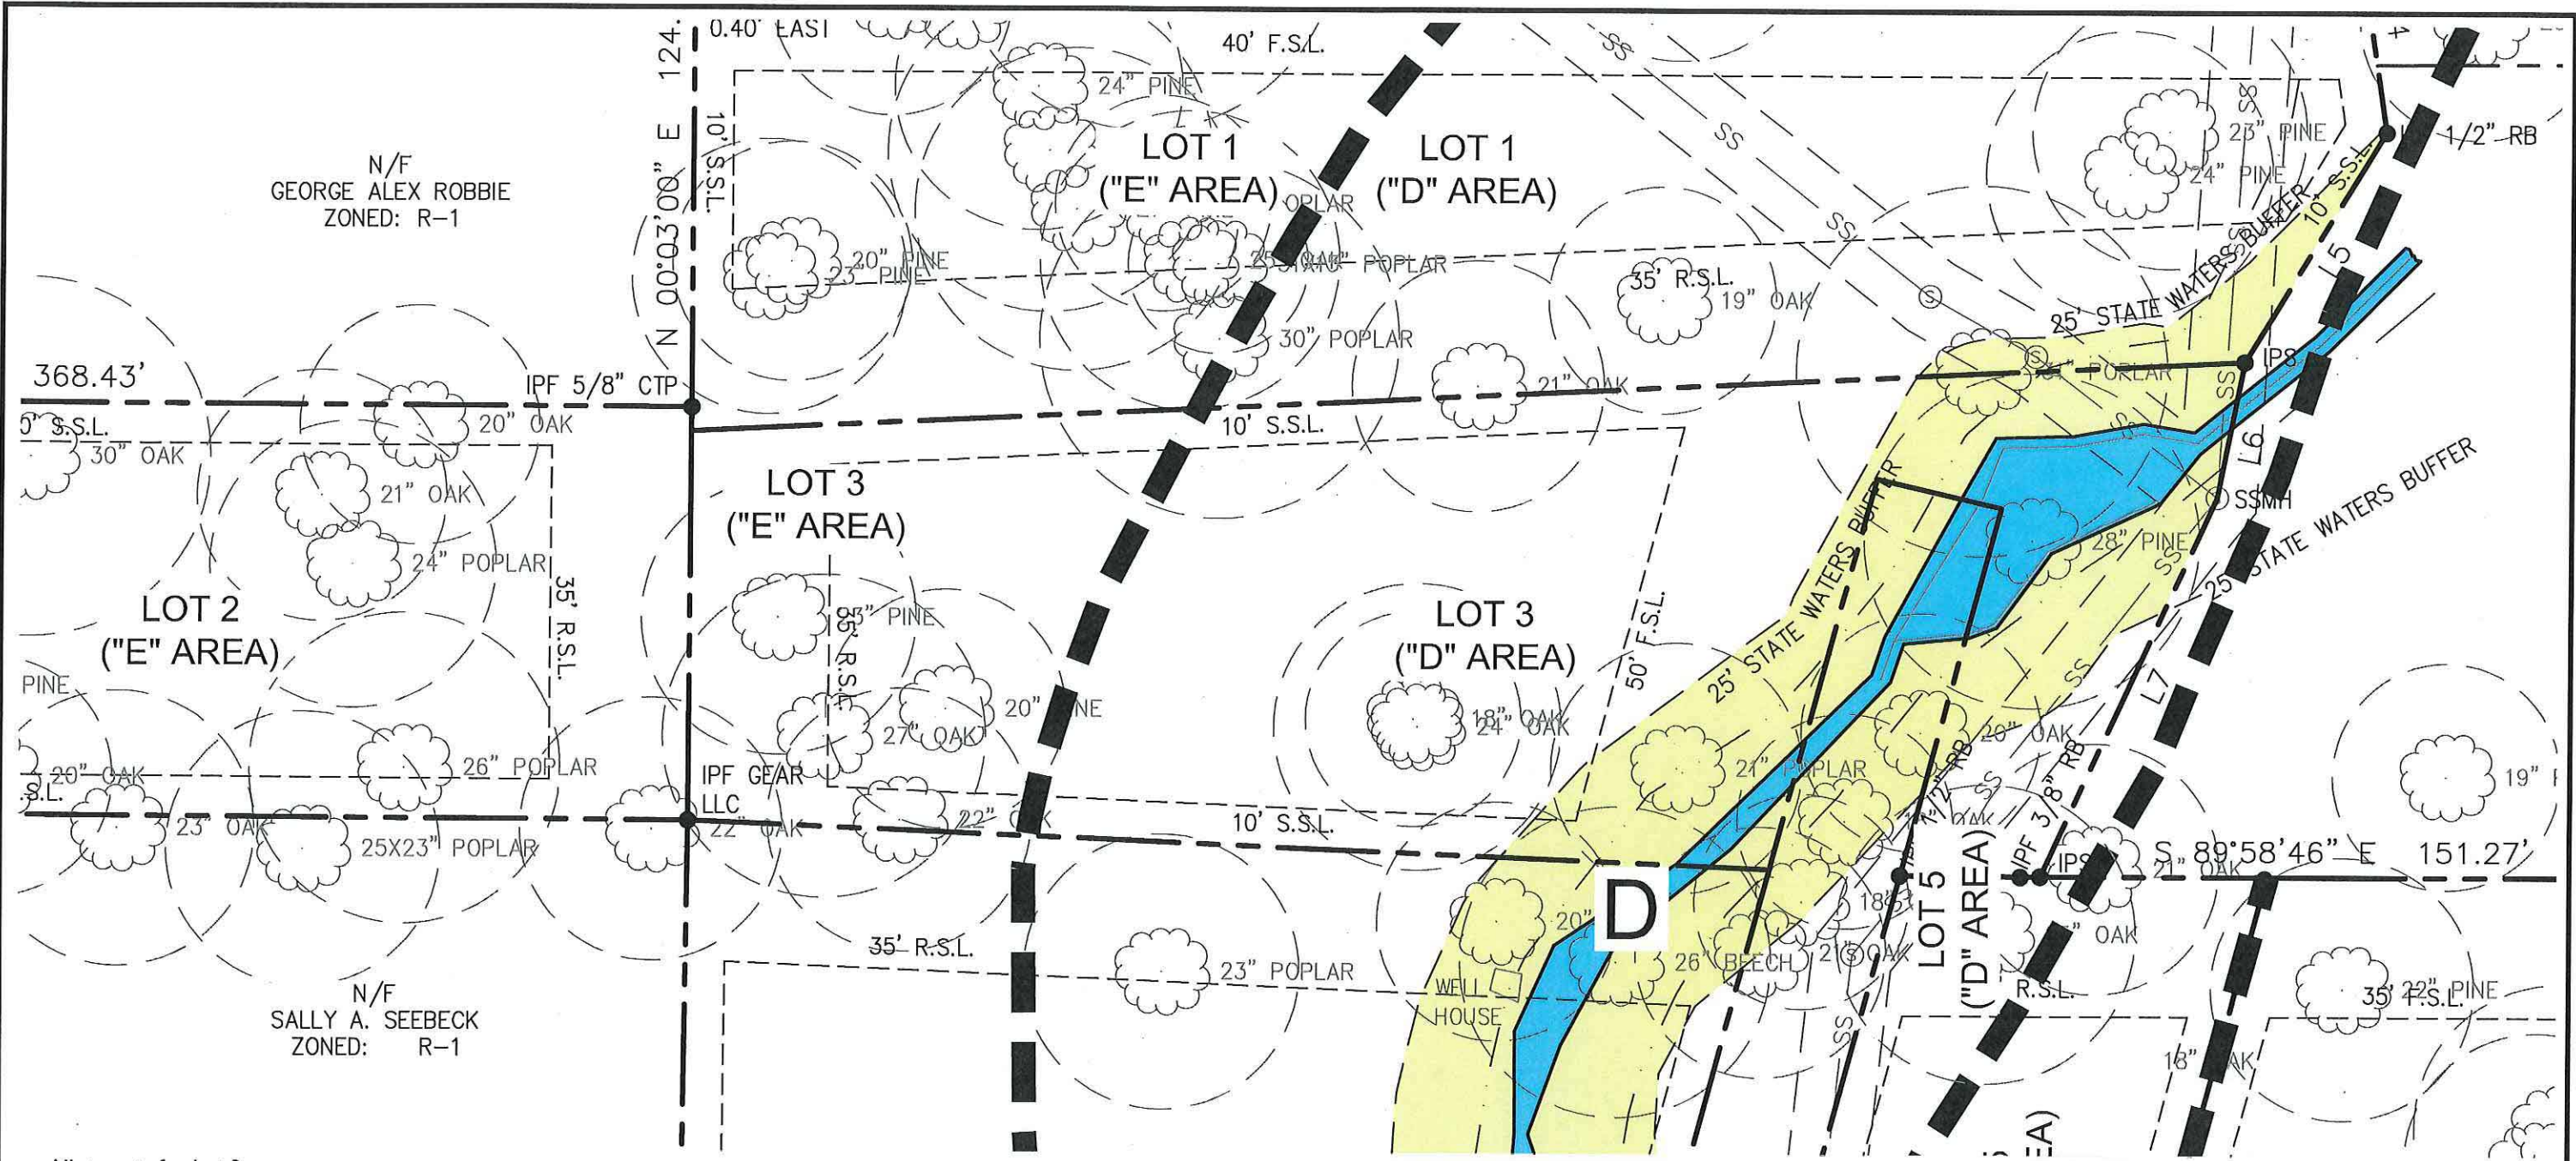

Allotments for Lot 3
 Lot Area: 38,659 SF (0.89 Acres)
 Code "D" Area
 Allowed Clearing Area: 16,020 SF
 Allowed Impervious Area: 8,764 SF

Code "E" Area
 Allowed Clearing Area: 6,500 SF
 Allowed Impervious Area: 3,385 SF

NOTE: IMPERVIOUS AND CLEARING AREAS WITHIN THE "E" VULNERABILITY ZONE ARE TRANSFERABLE BETWEEN LOTS.

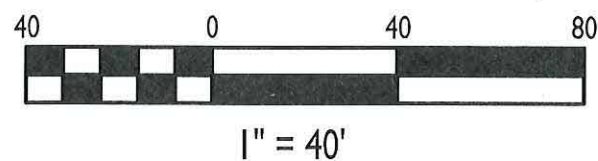

ARC CORRIDOR MRPA ZONES: LOT 3

AZALEA DRIVE HOMES

LL 378, 379, 380, 381, 1ST DISTRICT, 2ND SECTION
 ROSWELL, GEORGIA



DRAFT CONCEPTUAL
 DESIGN. NOT FOR
 CONSTRUCTION.

PROJECT NO.: 13-3480
 DRAWN BY: EST
 DATE: 8/19/14



RECEIVED
 AUG 19 2014
 City of Roswell
 Community
 Development