


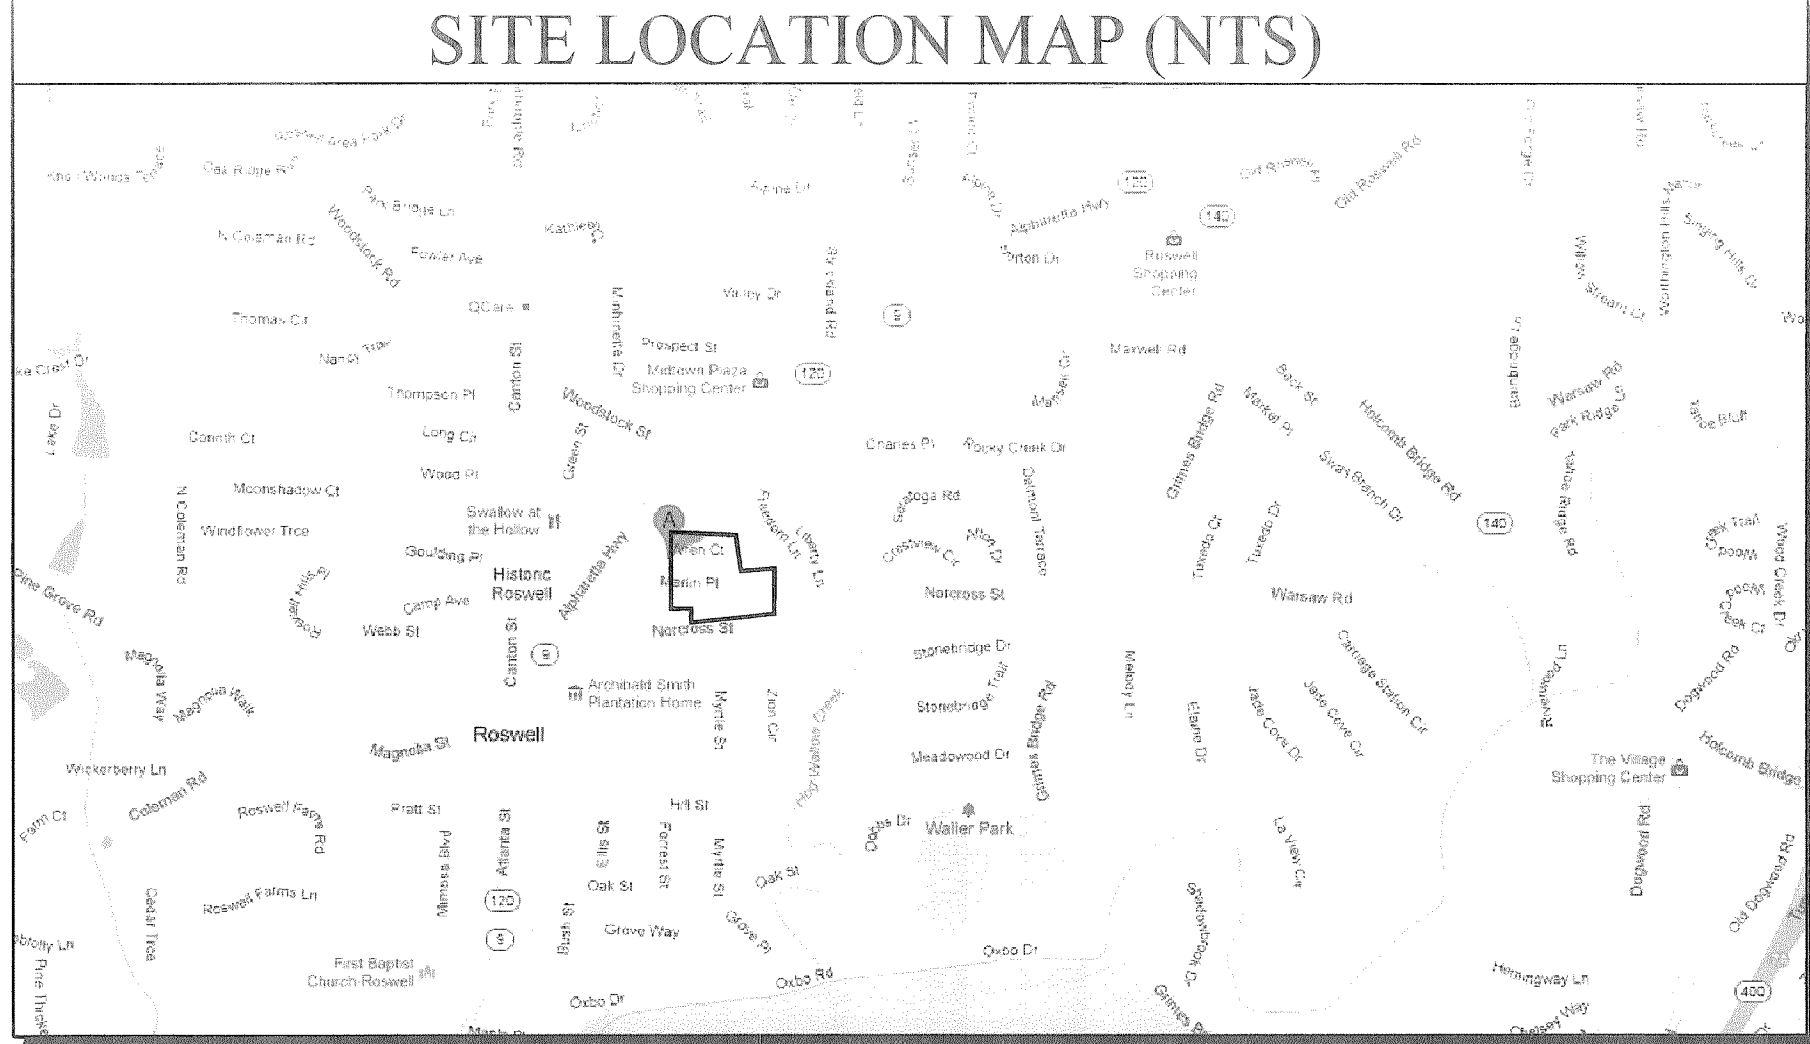

EXISTING TREE SURVEY NOTES:

1.) TREE SURVEY, BOUNDARY & TOPOGRAPHIC INFORMATION
TAKEN FROM SURVEY PREFORMED BY BOUNDARY ZONE,
INC.; DATED JAN. 31, 2013.

BE SAVED		
SPECIES	SIZE (INCHES)	UNITS
CHERRY	12	4.2
PINE	16	5.3
PINE	16	5.3
PINE	13	4.5
PINE	13	4.5
OAK	14	4.8
PINE	18	5.7
OAK	12	4.2
PINE	12	4.2
PINE	12	4.2
PINE	13	4.5
PINE	12	4.2
OAK	13	4.5
OAK	7	2.7
OAK	5	2.0
OAK	5	2.0
PINE	7	2.7
SWEETGUM	16	5.3
CHERRY	10	3.6
PINE	15	5.0
PINE	16	5.3
OAK	13	4.5
PINE	17	5.5
OAK	10	3.6
OAK	12	4.2
PINE	30	7.5
CHERRY	5	2.0
PINE	27	7.1
PINE	8	3.0
PINE	21	6.1
PINE	8	3.0
PINE	22	6.3
PINE	16	5.3
PINE	22	6.3
PINE	15	5.0
OAK	6	2.4
CHERRY	8	3.0
HARDWOOD	12	4.2
MAGNOLIA	10	3.6
PINE	15	5.0
TOTAL		176.3

[illegible]

SHEET TITLE

**EXISTING TREE
LOCATION PLAN**



0 20 40 60 80 120

SCALE: 1" = 40'

DATE: January 30, 2013

PROJECT: 13010.00

THIS SEAL IS ONLY VALID IF COUNTER SIGNED
AND DATED WITH AN ORIGINAL SIGNATURE.



all of Howard
FEB 15 2013
community
development
DapL

