

ALL SANITARY SEWER CONSTRUCTION WORK AND MATERIALS SHALL CONFORM TO THE MINIMUM STANDARDS AND SPECIFICATIONS OF FULTON COUNTY, GEORGIA.

10' x 10' x 8' storage shed

THE CONTRACTOR SHALL PROVIDE AND MAINTAIN OFF-STREET PARKING THROUGHOUT THE ENTIRE CONSTRUCTION PROCESS.

RECEIVED
OIL OF ROSINEL
COMMUNITY
DEVELOPMENT
DEPT.



OWNER:
PIERCE PARTNERSHIP, LP
5546 PEACHTREE ROAD
CHAMBLEE, GEORGIA 30341

CONTACT:
MR. MORRIS PIERCE
PHONE 770-457-2060


DIESEL PIZZA
425 MEADOWOOD DRIVE
ROSSELL, GEORGIA 30075
24 HOUR CONTACT:

MS. TARA CAMERON
PHONE 770-231-1886

NECESSARY BARRICADES, SUFFICIENT LIGHTS, SIGNS AND OTHER TRAFFIC CONTROL METHODS AS MAY BE NECESSARY FOR THE PROTECTION AND SAFETY OF THE PUBLIC SHALL BE PROVIDED AND MAINTAINED THROUGHOUT THE WIDENING OF AND CONSTRUCTION OF CITY OF ROSWELL/GEORGIA DOT ROADS.

PRIOR TO THE START OF ANY CONSTRUCTION ACTIVITY THIS SITE, THE CONTRACTOR SHALL BE RESPONSIBLE FOR ESTABLISHING AND MAINTAINING ACCURATE FIELD LOCATIONS OF ALL UTILITIES WITHIN THE WORK AREA THIS SITE THROUGH A QUALIFIED UTILITIES LOCATION CONTRACTOR. THE EXISTENCE OF UTILITIES SHOWN HEREON PER FIELD SURFACE INSPECTION ONLY, ANY AND ALL UTILITY RELOCATION AND RECONSTRUCTION RESULTING FROM THE PROPOSED CONSTRUCTION SHALL BE THE RESPONSIBILITY OF THE CONTRACTOR WHETHER SHOWN OR NOT SHOWN HEREON.

ALL WORK AND MATERIALS SHALL CONFORM TO THE MINIMUM STANDARDS AND SPECIFICATIONS OF THE CITY OF ROSWELL, GEORGIA

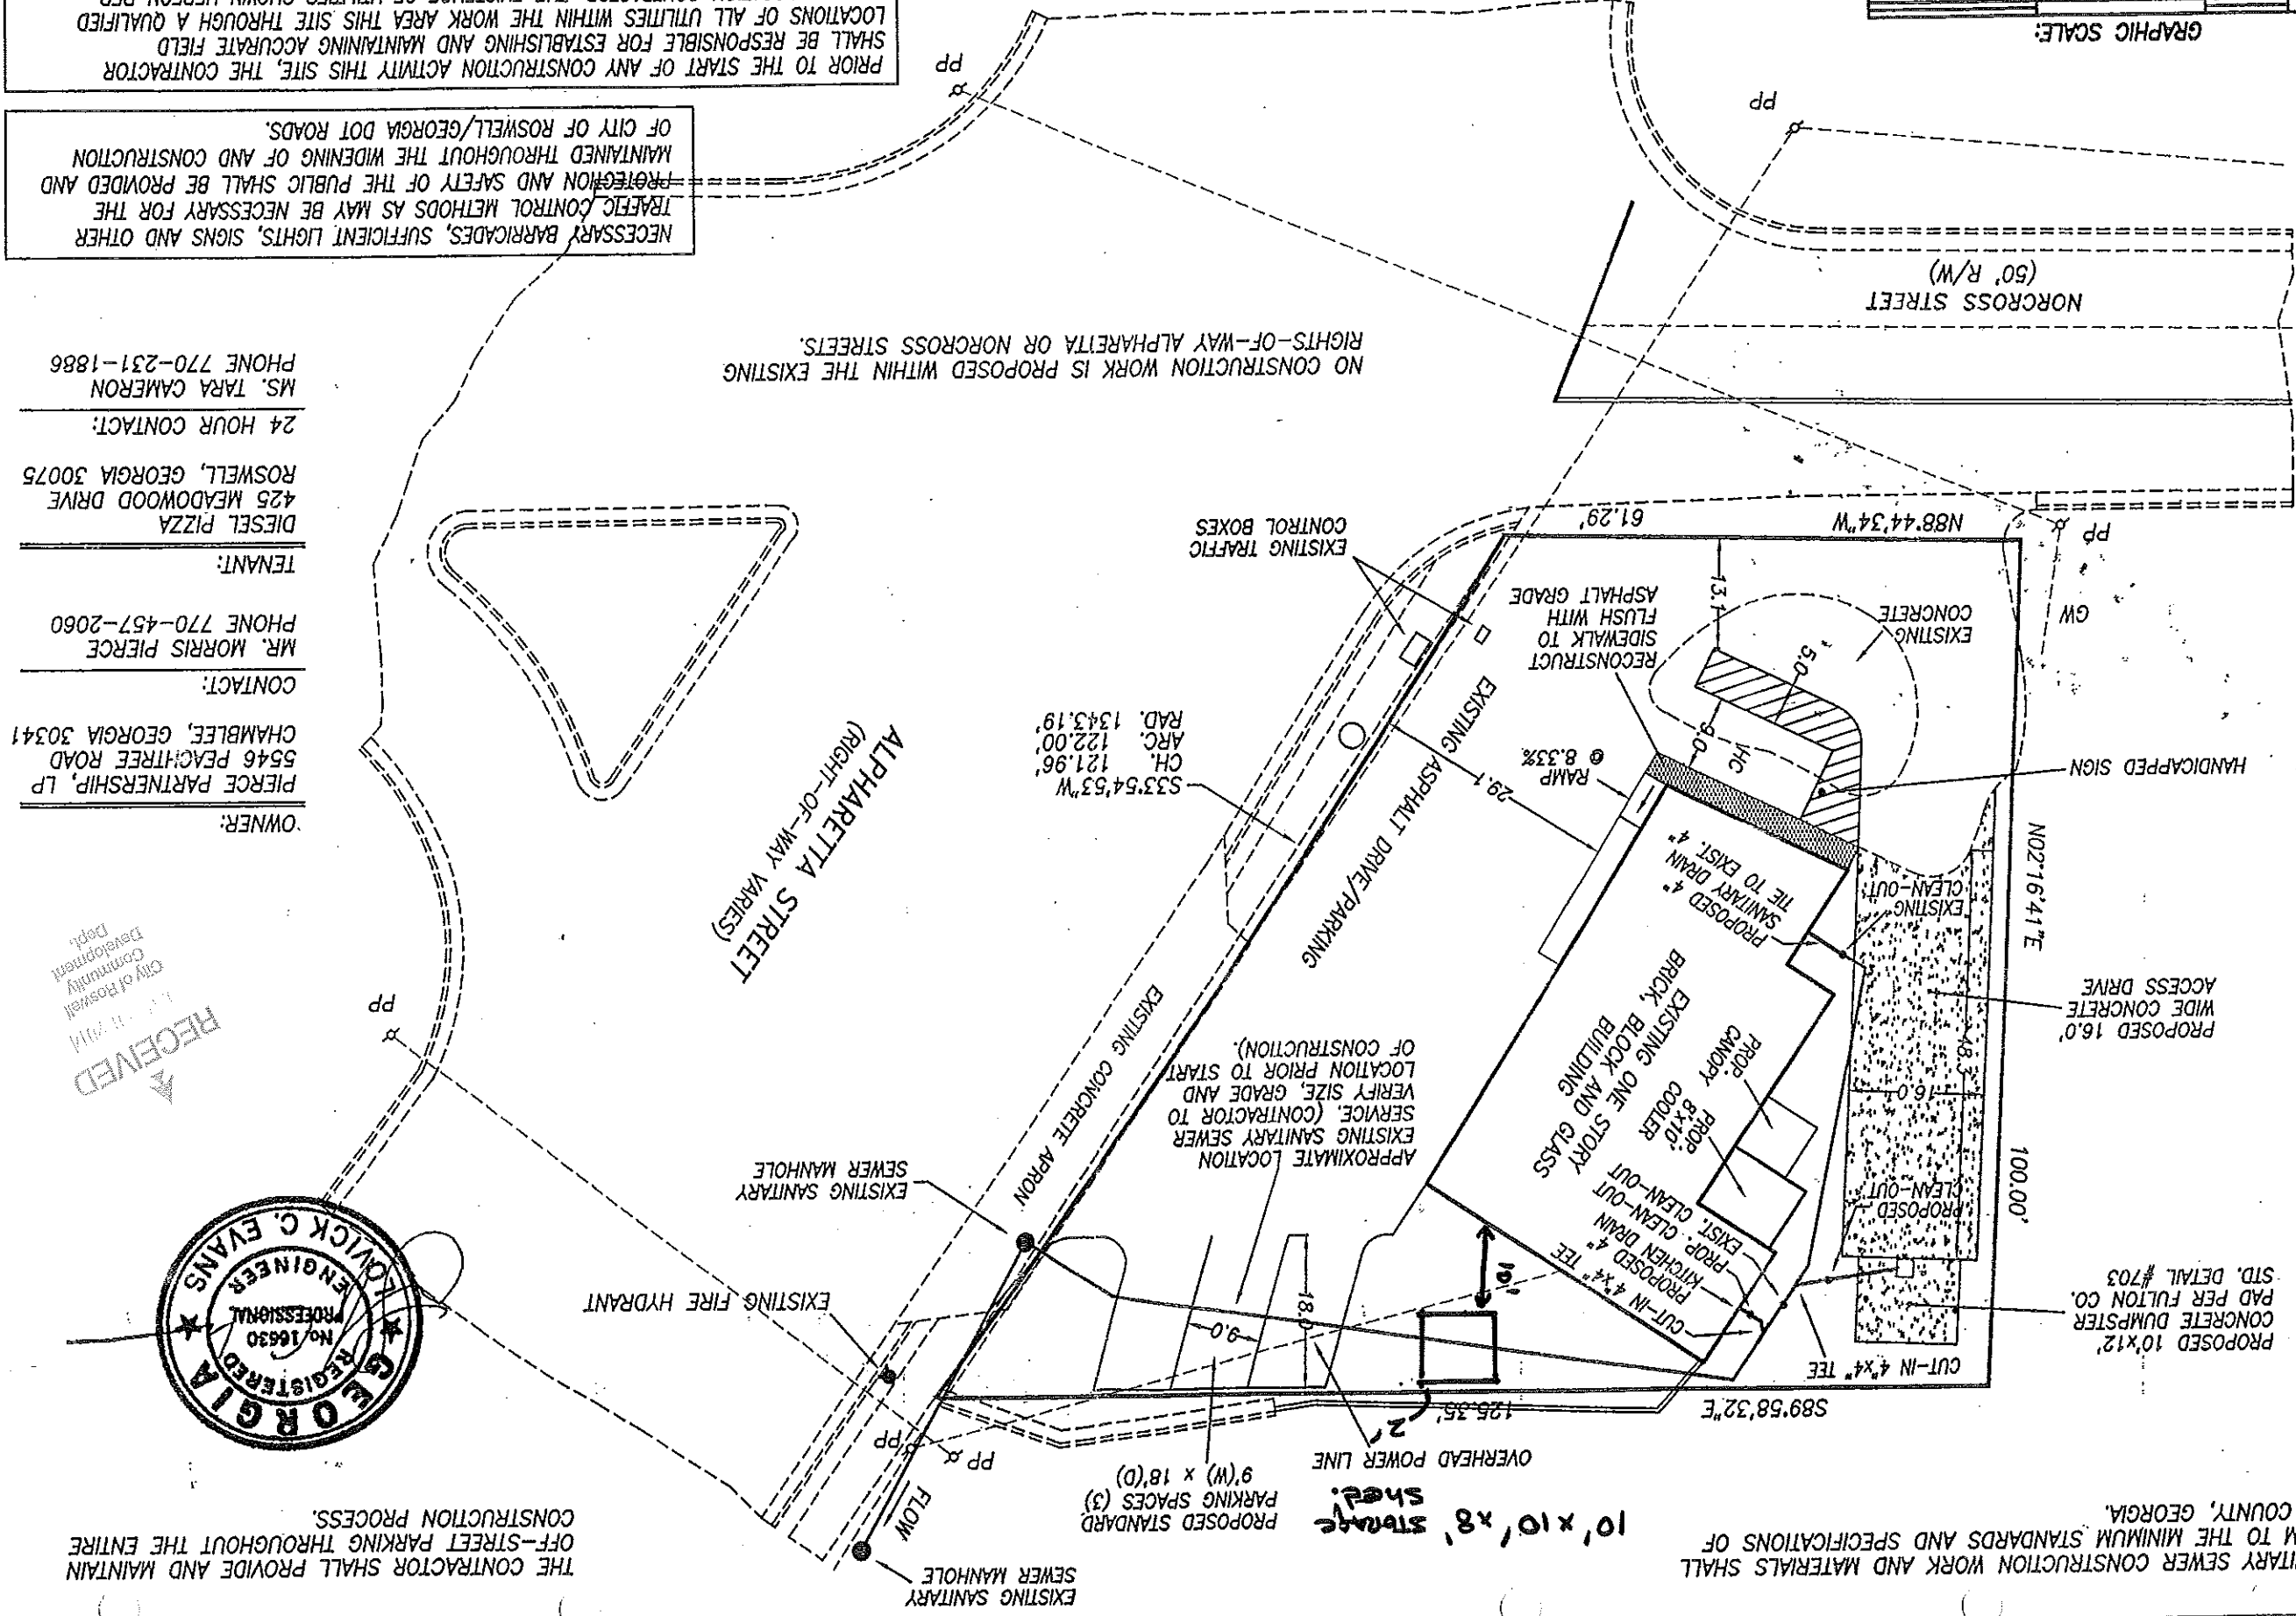

SITE DEVELOPMENT PLAN FOR:

DIESEL PIZZA

THE CITY OF ROSWELL, GEORGIA
LAND LOT 412 1st DIST. 2nd SECT. FULTON COUNTY, GEORGIA

LCE ENGINEERS, INC.
1255 Canton Street - Suite A
Roswell, Georgia 30075
Phone (770) 998-5763

LOVE