



LOCATION MAP

within a 100 year flood
the F.E.M.A. Flood
CITY OF ROSWELL
0088 0061 E
121C0061 E
JUNE 22, 1998

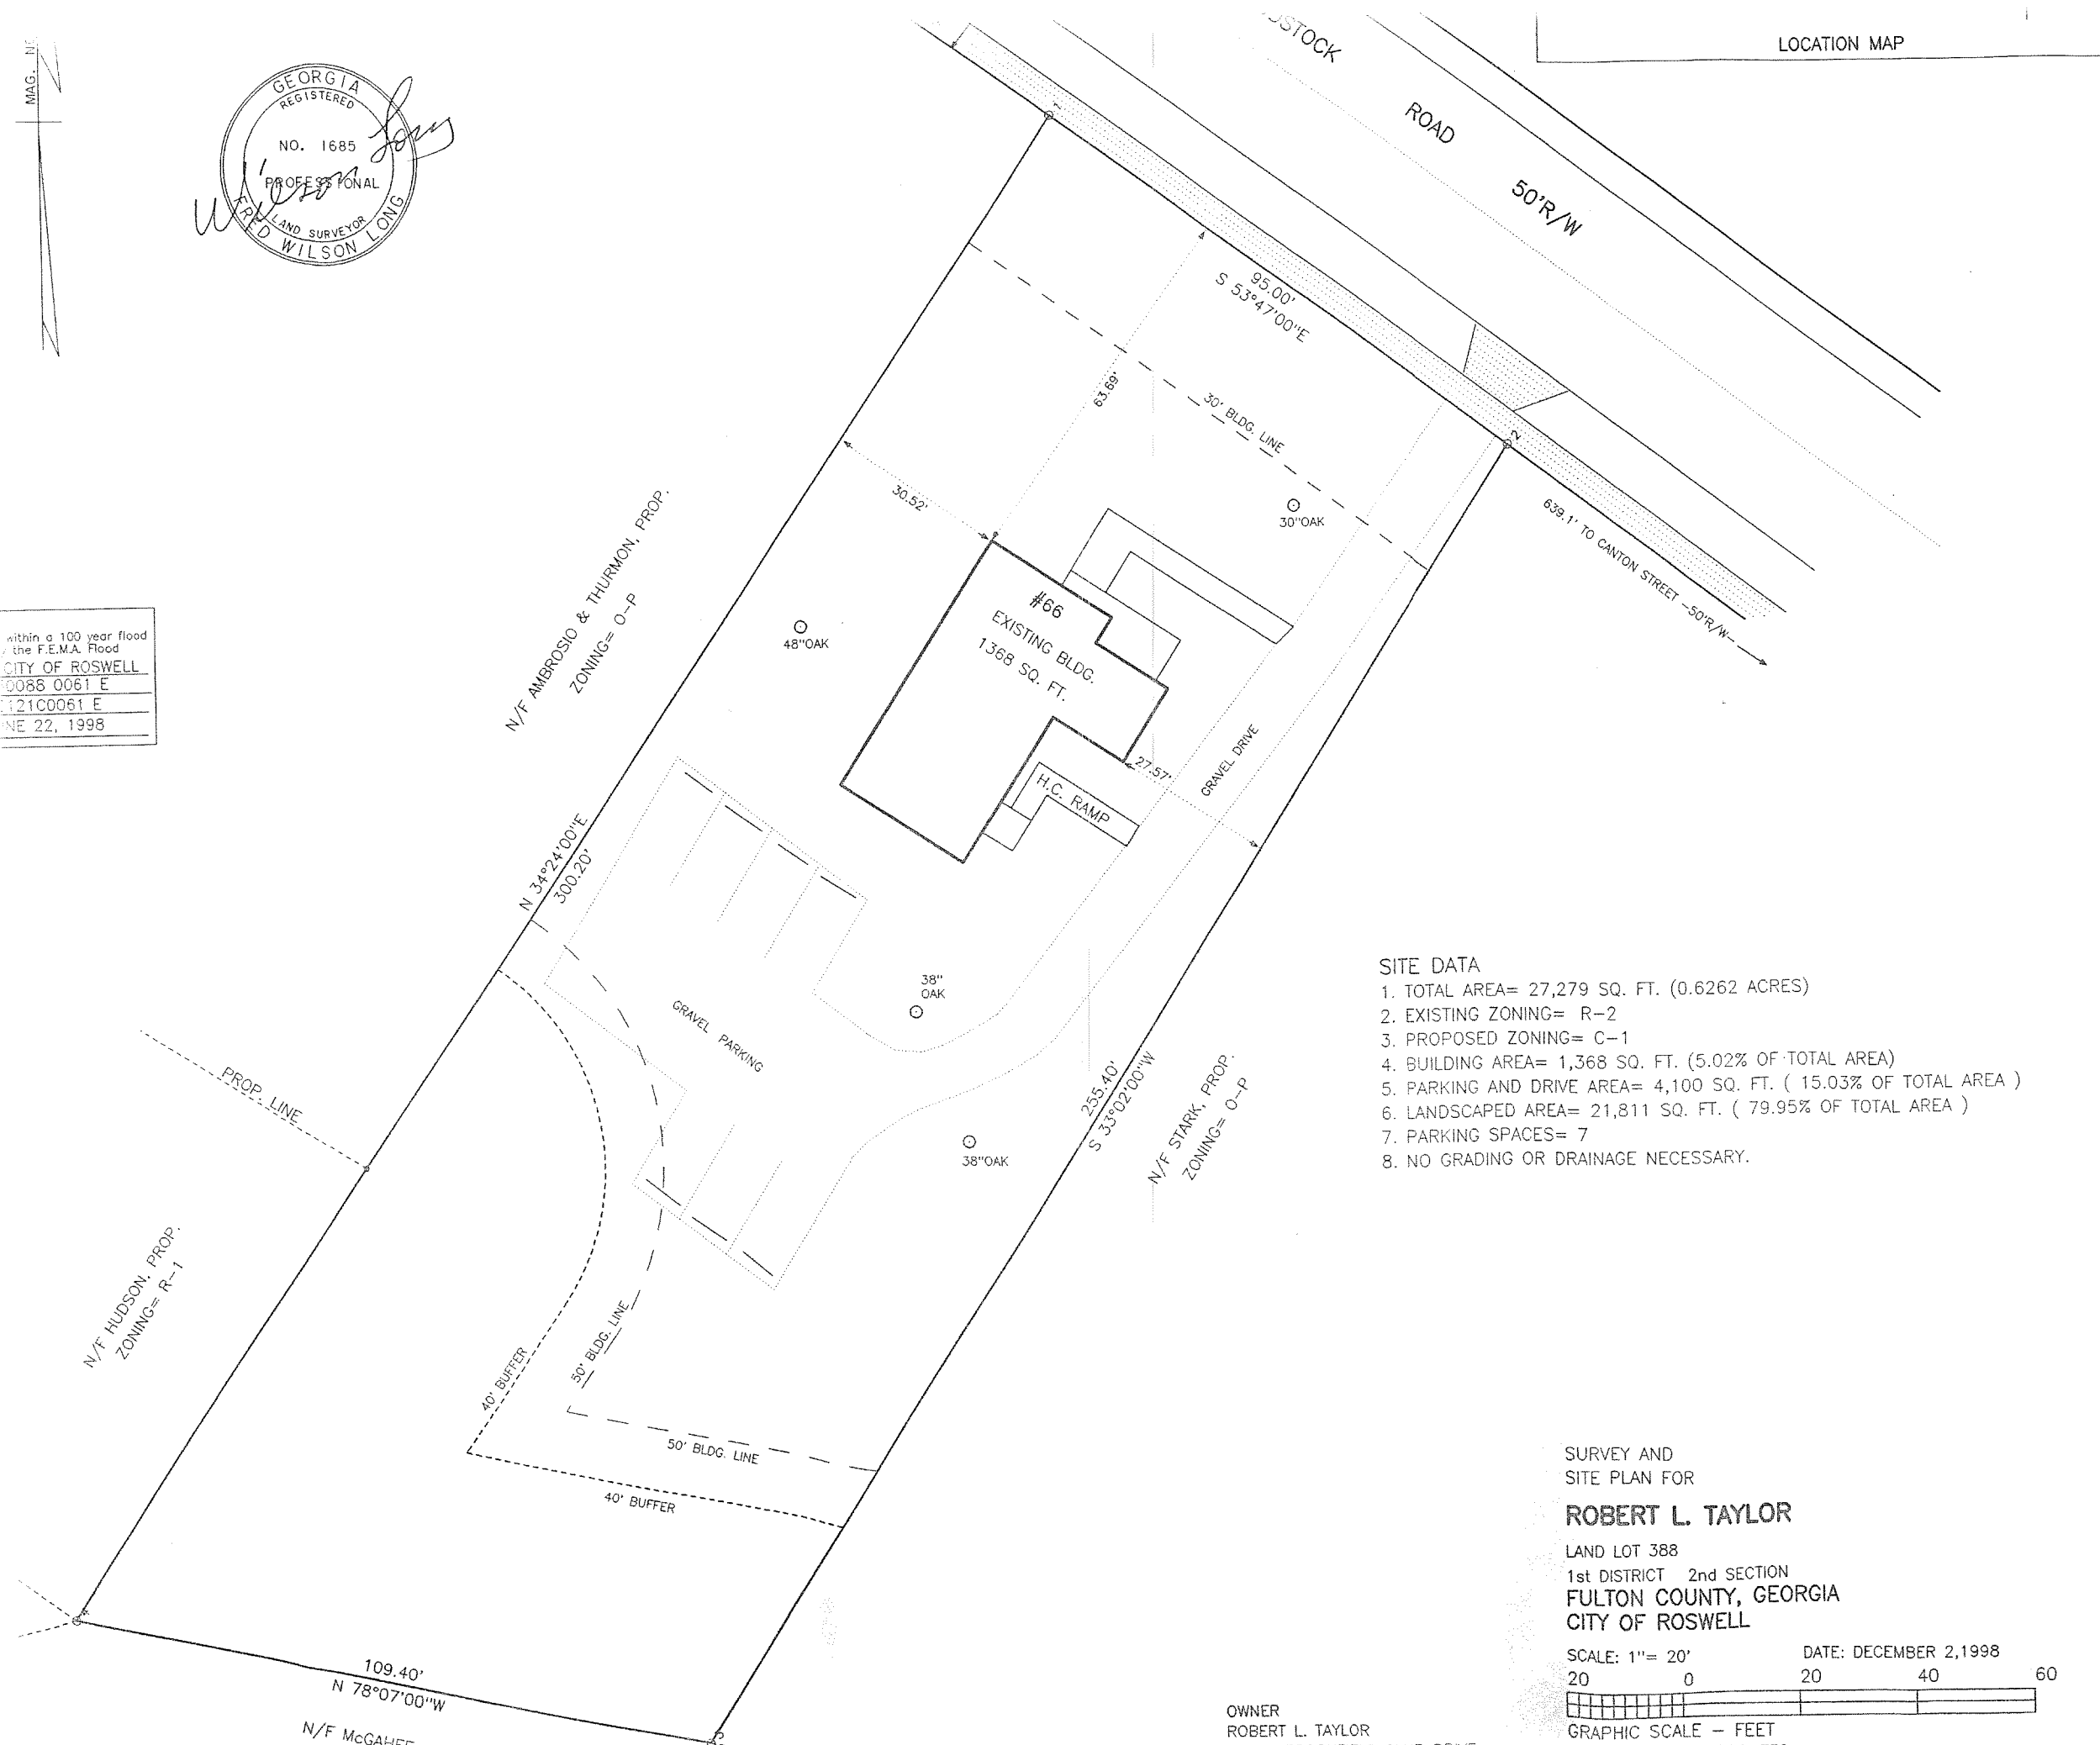

- SITE DATA**
- 1. TOTAL AREA= 27,279 SQ. FT. (0.6262 ACRES)
 - 2. EXISTING ZONING= R-2
 - 3. PROPOSED ZONING= C-1
 - 4. BUILDING AREA= 1,368 SQ. FT. (5.02% OF TOTAL AREA)
 - 5. PARKING AND DRIVE AREA= 4,100 SQ. FT. (15.03% OF TOTAL AREA)
 - 6. LANDSCAPED AREA= 21,811 SQ. FT. (79.95% OF TOTAL AREA)
 - 7. PARKING SPACES= 7
 - 8. NO GRADING OR DRAINAGE NECESSARY.

SURVEY AND
SITE PLAN FOR
ROBERT L. TAYLOR
LAND LOT 388
1st DISTRICT 2nd SECTION
FULTON COUNTY, GEORGIA
CITY OF ROSWELL

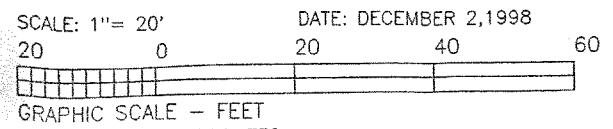

OWNER
ROBERT L. TAYLOR
11080 BROCKFIELD CLUB DRIVE