


EXHIBIT

Tables

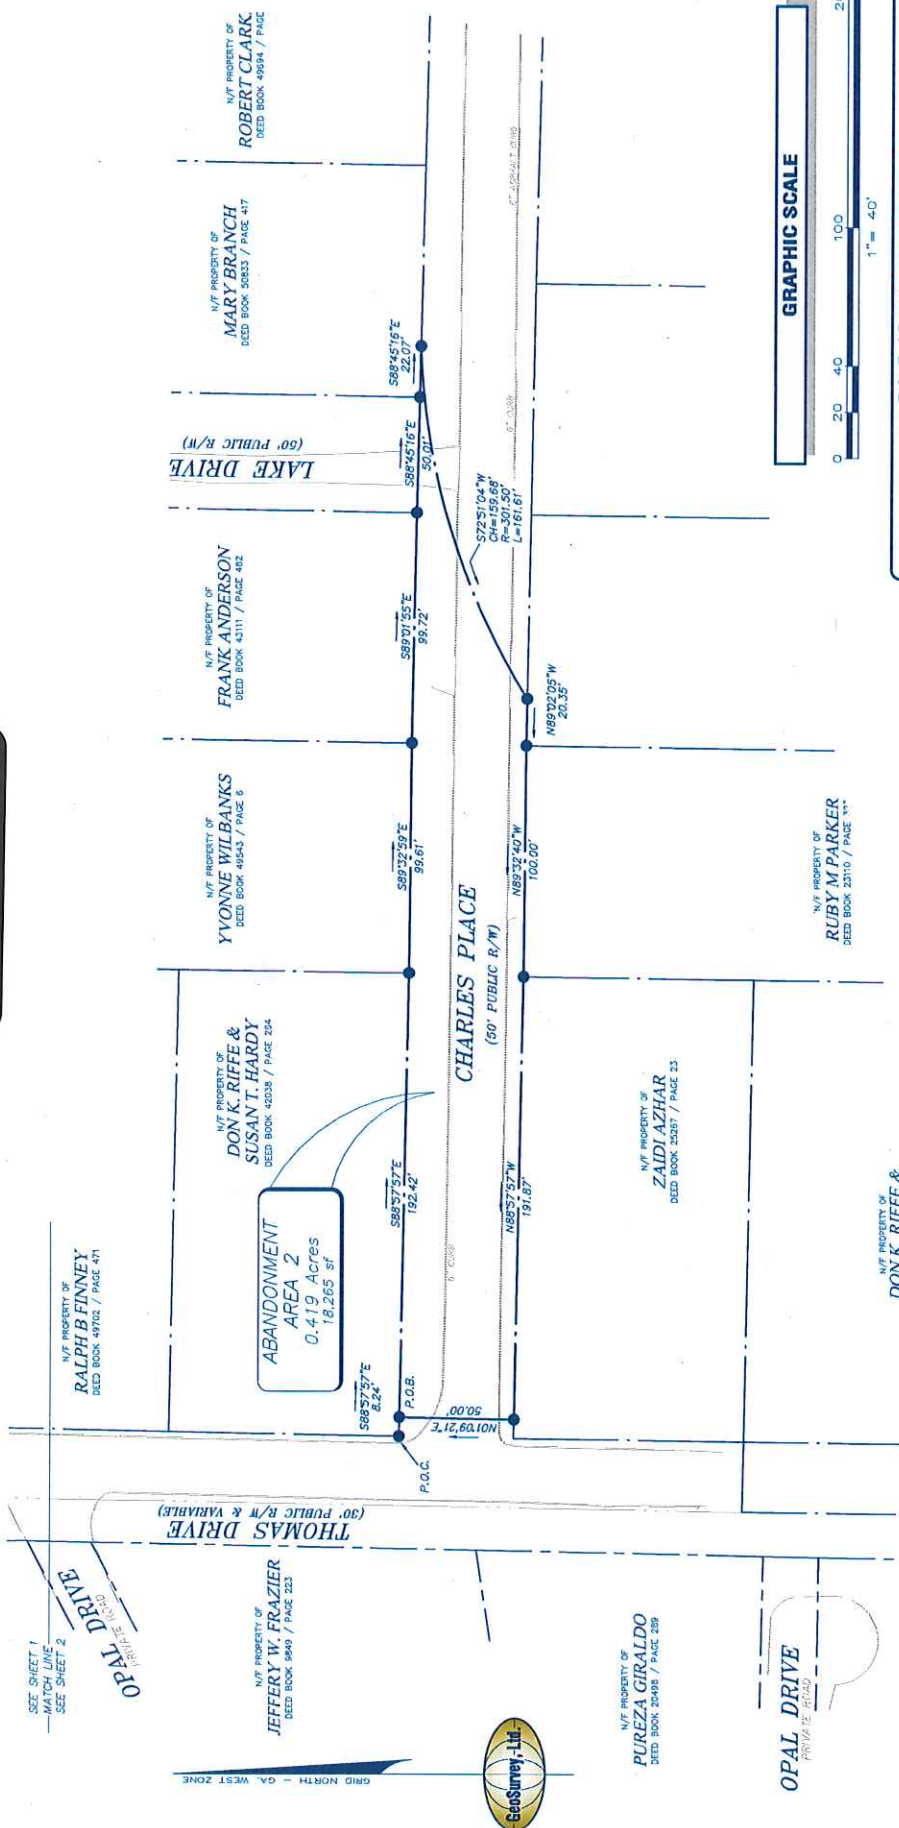

GRAPHIC SCALE



RIGHT OF WAY ABANDONMENT PLAT

THOMAS DRIVE & CHARLES PLACE

FOR

FULTON COUNTY SCHOOLS

GS JOB NO:	20134503-06	DRAWING SCALE:	1"= 40'	SURVEY DATE:	08-15-2014
FIELD WORK:	RE	CITY:	ROSWELL	STATE:	GA
PROJ MGR:	BDC	COUNTY:	FULTON		
REVIEWED:	JRC	LAND LOT:	427 & 450		
UNC FILE:	20134503-06.dwg	DISTRICT:	1ST	SECTION:	2ND



Land Surveying & Mapping
1660 Barnes Mill Road
Marietta, Georgia 30062
Phone: (770) 795-9900
Fax: (770) 795-8880
www.geosurvey.com
info@geosurvey.com
Certificate of Authorization #LS000821

Sheet
2 of 2



I HEREBY CERTIFY this survey has been prepared in conformity with The Technical Standards for Property Surveys in Georgia as set forth in Chapter 180-7 of the Official Code of Georgia Annotated. I am a duly Licensed Professional Engineer in the State of Georgia as set forth in the Georgia Public Act O.C.G.A. 18-6-67.