


COVERAGE CALCULATIONS		
SURFACE	S.F.	% OF COVERAGE
BUILDING FOOTPRINT	22392	22.757%
PAVEMENT/WALKS/DECKS	34682	35.247%
LANDSCAPE	41322	41.996%
TOTAL LAND AREA	98396	100.000%
FLOOR AREA RATIO		
	S.F.	F.A.R.
BUILDING SQUARE FOOTAGE	30430	0.309
TOTAL LAND AREA	98396	

REQUIRED PARKING CALCULATIONS			
USE	AREA (S.F.)	RATIO SPACE/S.F.	PARKING
WORSHIP ASSEMBLY AREA	970	40	24.25
ASSESSORY USE (GYMNASIUM, CLASSROOMS)	14423	0	0
OFFICE (REAR BUILDING)	9786	300	32.62
BASEMENT (FILE STORAGE)	2160	1000	2.16
TOTAL	27339		59.03

- NOTES:
1. TOTAL AREA = 2.259 ACRES (98,396 S.F.)
 2. EXISTING ZONING = R3, R3C, (#93-11)
 3. PROPOSED USE PERMIT = CHURCH
 4. PARKING REQUIREMENTS:
EXISTING PARKING = 59 SPACES (INCLUDING 3 HANDICAP SPACES)
REQUIRED PARKING = 59 SPACES (BASED ON LARGEST ASSEMBLY AREA, ASSESSORY, OFFICE, FILE STORAGE)

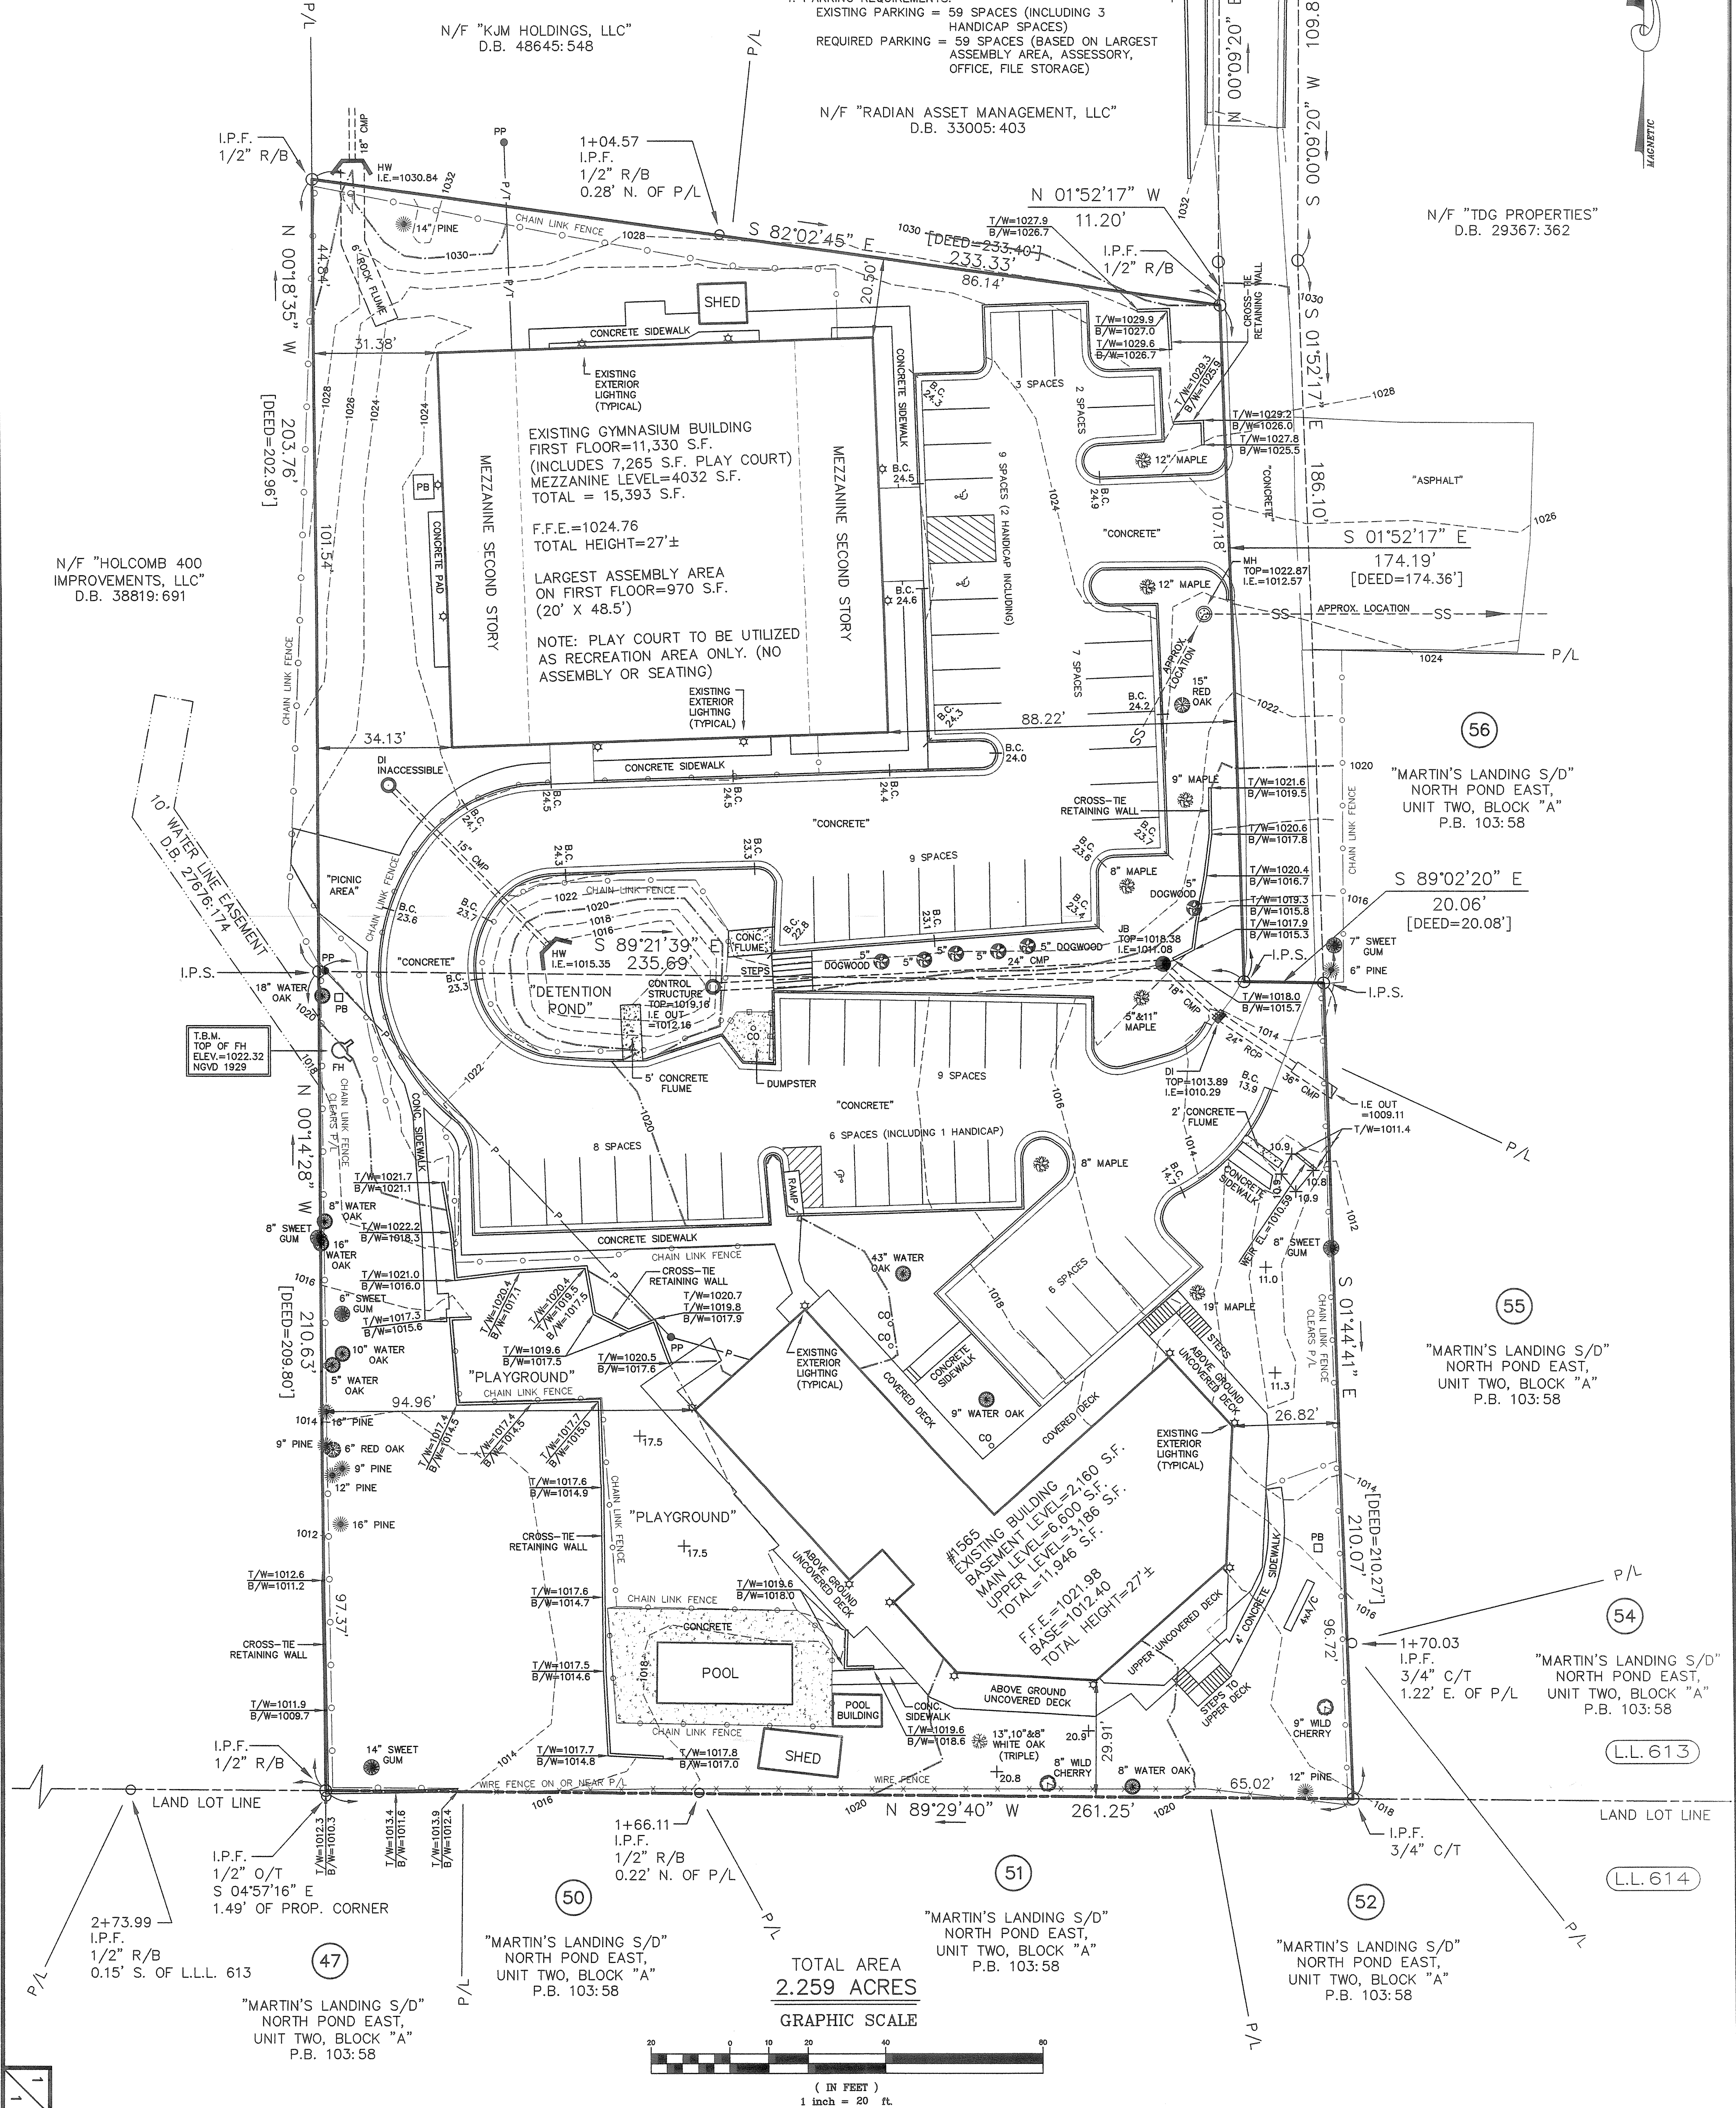

1 JOB NO. 2011-165	1 DRAWN BY: MK CHECKED BY: RHR DRAWING: RANC	USE PERMIT EXHIBIT FOR HEAL OUR LAND MINISTRIES FEDERATION, INC. DATE: OCTOBER 14, 2011	LOCATED IN: LAND LOT(S): 613 DISTRICT: 1, SECTION: 1 CITY OF: ROSWELL COUNTY OF: FULTON STATE OF: GEORGIA	REVISIONS:	 MEMBER OF S.A.M.S.O.G.	BRUMBELOW-REESE & ASSOC., INC. LAND SURVEYING SERVICES GEORGIA REGISTRATION NO. 2072 13685 HIGHWAY 9 ALPHARETTA, GEORGIA 30004-3616 PHONE (770) 475-6817 FAX (770) 569-4948 EMAIL: --BRASSINC@COMCAST.NET
-----------------------	---	--	--	------------	----------------------------	--