


NO FIELD WORK WAS PERFORMED TO PREPARE THIS DRAWING. THIS DRAWING IS NOT A SURVEY AND IS NOT TO BE USED FOR CONVEYANCE OF TITLE.

UNLESS OTHERWISE SHOWN, PROPOSED DWELLING SHOWN REPRESENTS FIRST FLOOR FRAMING WALL. IF ANY CANTILEVERED ADDITIONS ARE MADE, THEY HAVE THE POSSIBILITY OF ZONING VIOLATIONS.

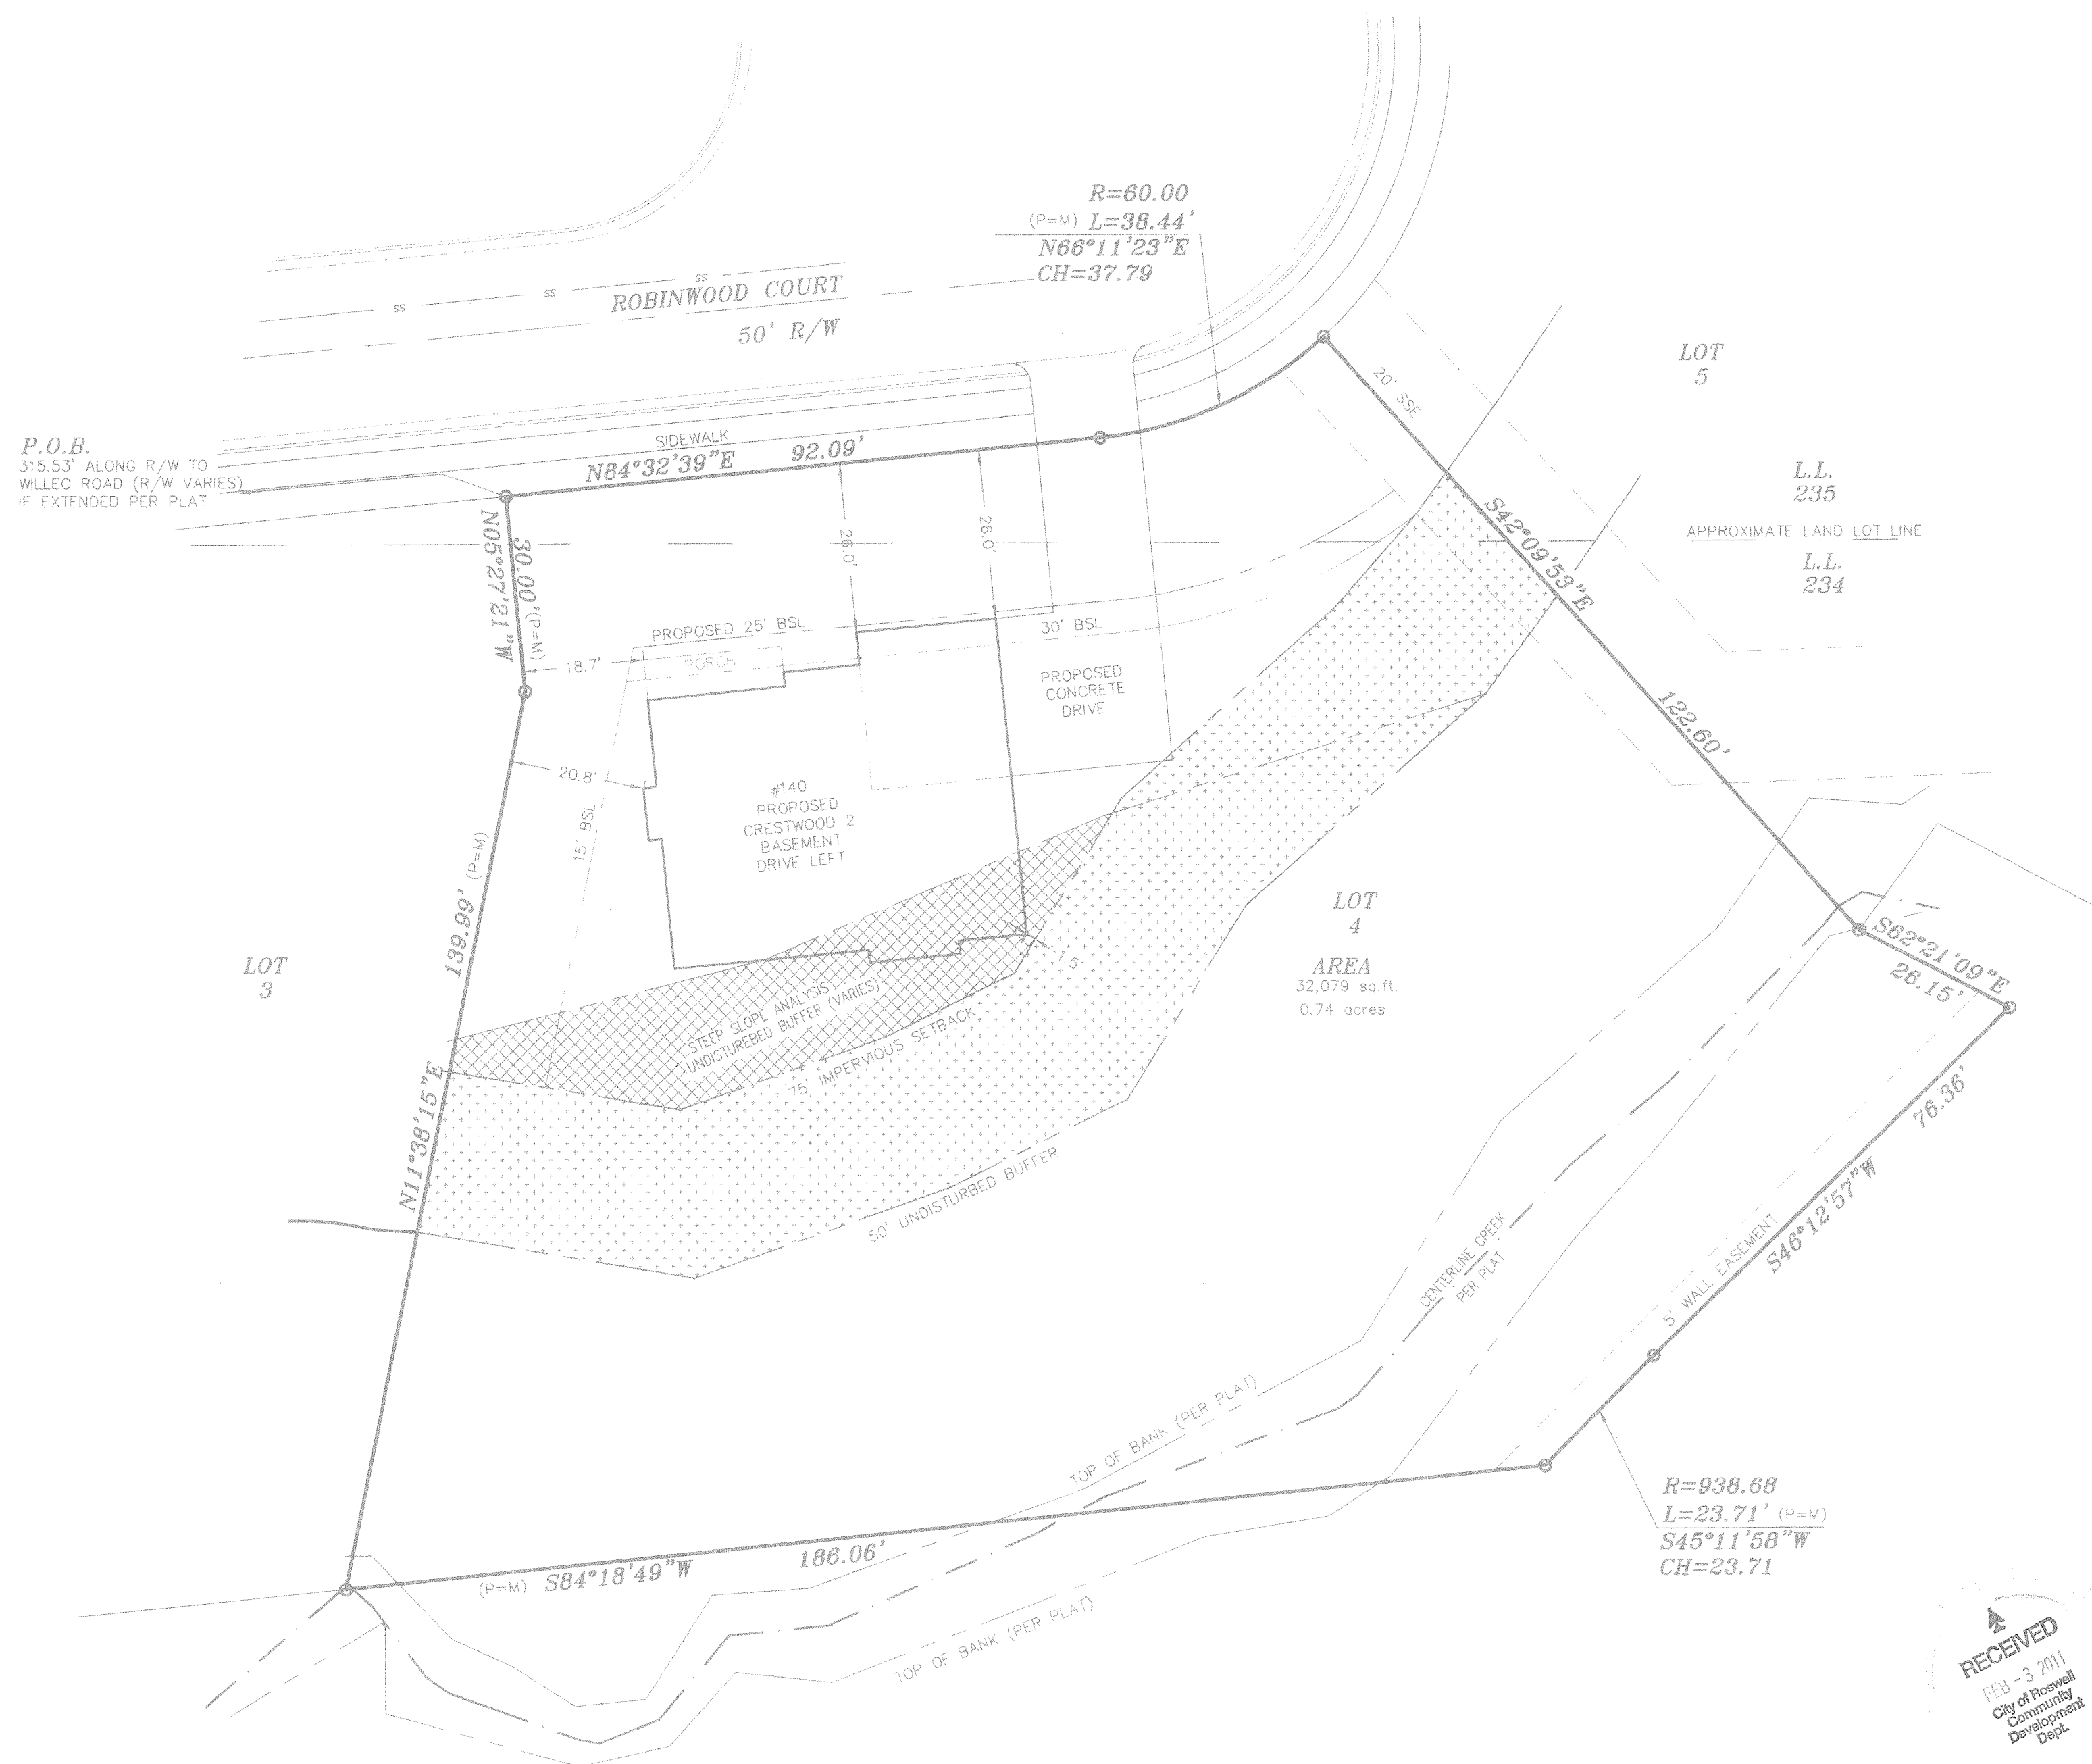

MAGNETIC

HOUSE LOCATION PLAN PREPARED FOR:		DATE 02-01-11		SCALE 1" = 20'	
MAGNOLIA HOMES OF GEORGIA AS AGENT FOR RBC BANK		FULTON COUNTY, GEORGIA		REVISION	
LAND LOT 234 & 235 1st DISTRICT 2nd SECTION		UNIT		BY: DATE:	
LOT 4		BLOCK		REVISION	
SUBDIVISION ROBINWOOD ESTATES		UNIT		DATE:	
SURVEYED:		DRAWN:		DATE:	
PLOTTED:		DISC #		DATE:	
APPROVED:		DATE:		DATE:	
PLAT BOOK 283 PAGE 69		DEED BOOK		PAGE	
JOB # 11-374		SOLAR LAND SURVEYING COMPANY		P.O. BOX 723993 ATLANTA, GEORGIA 31139-0993 TELEPHONE (770) 794-9055 FAX (770) 794-9052	
		THIS PLAT WAS PREPARED FOR THE EXCLUSIVE USE OF THE PERSON, PERSONS OR ENTITY NAMED HEREON. THIS PLAT DOES NOT EXTEND TO ANY UNNAMED PERSON, PERSONS, OR ENTITY WITHOUT EXPRESS RECERTIFICATION BY THE SURVEYOR NAMING SAID PERSON, PERSONS, OR ENTITY.		ALL MATTERS PERTAINING TO TITLE ARE EXCEPTED	