

BUFFER NOTES:




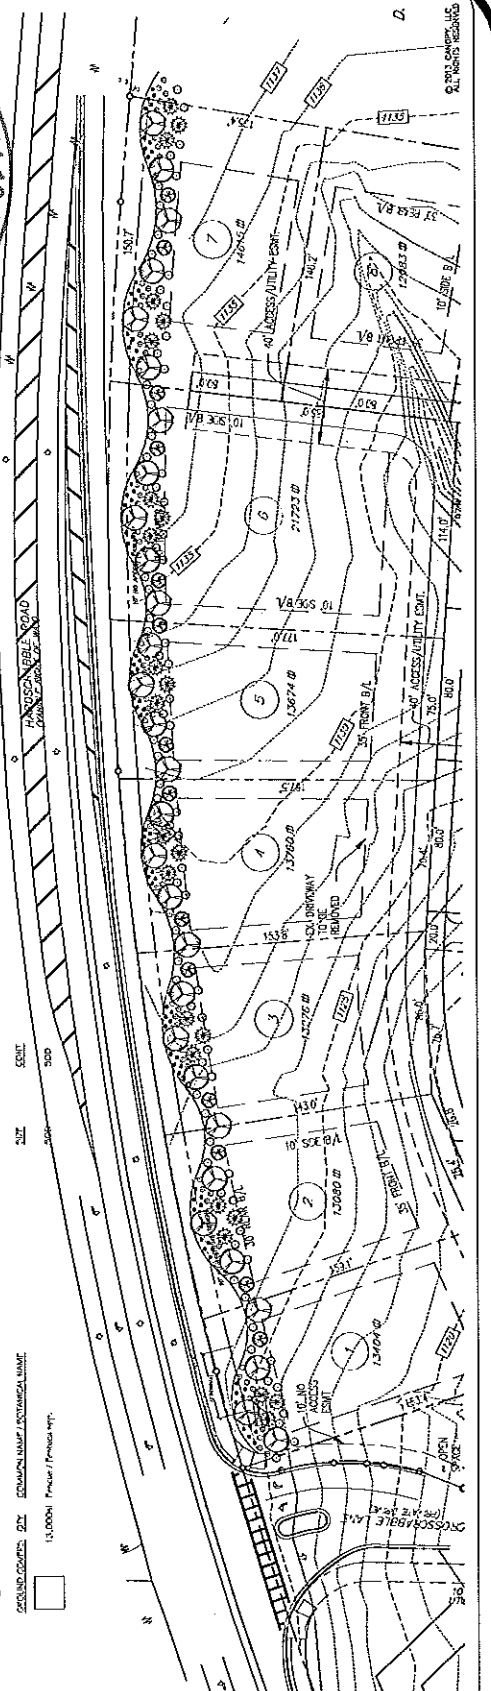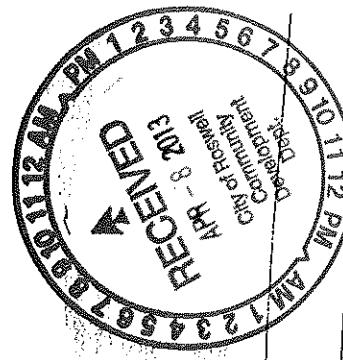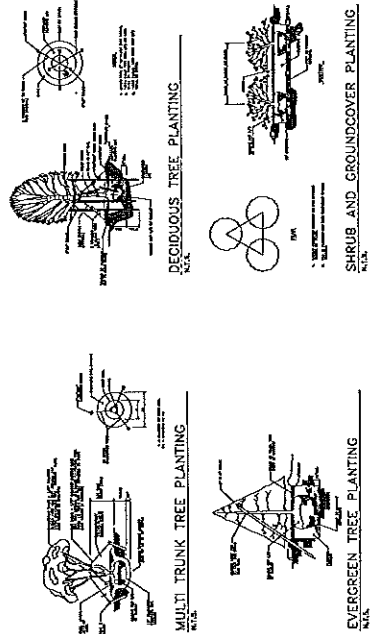

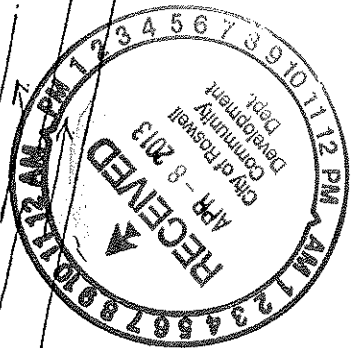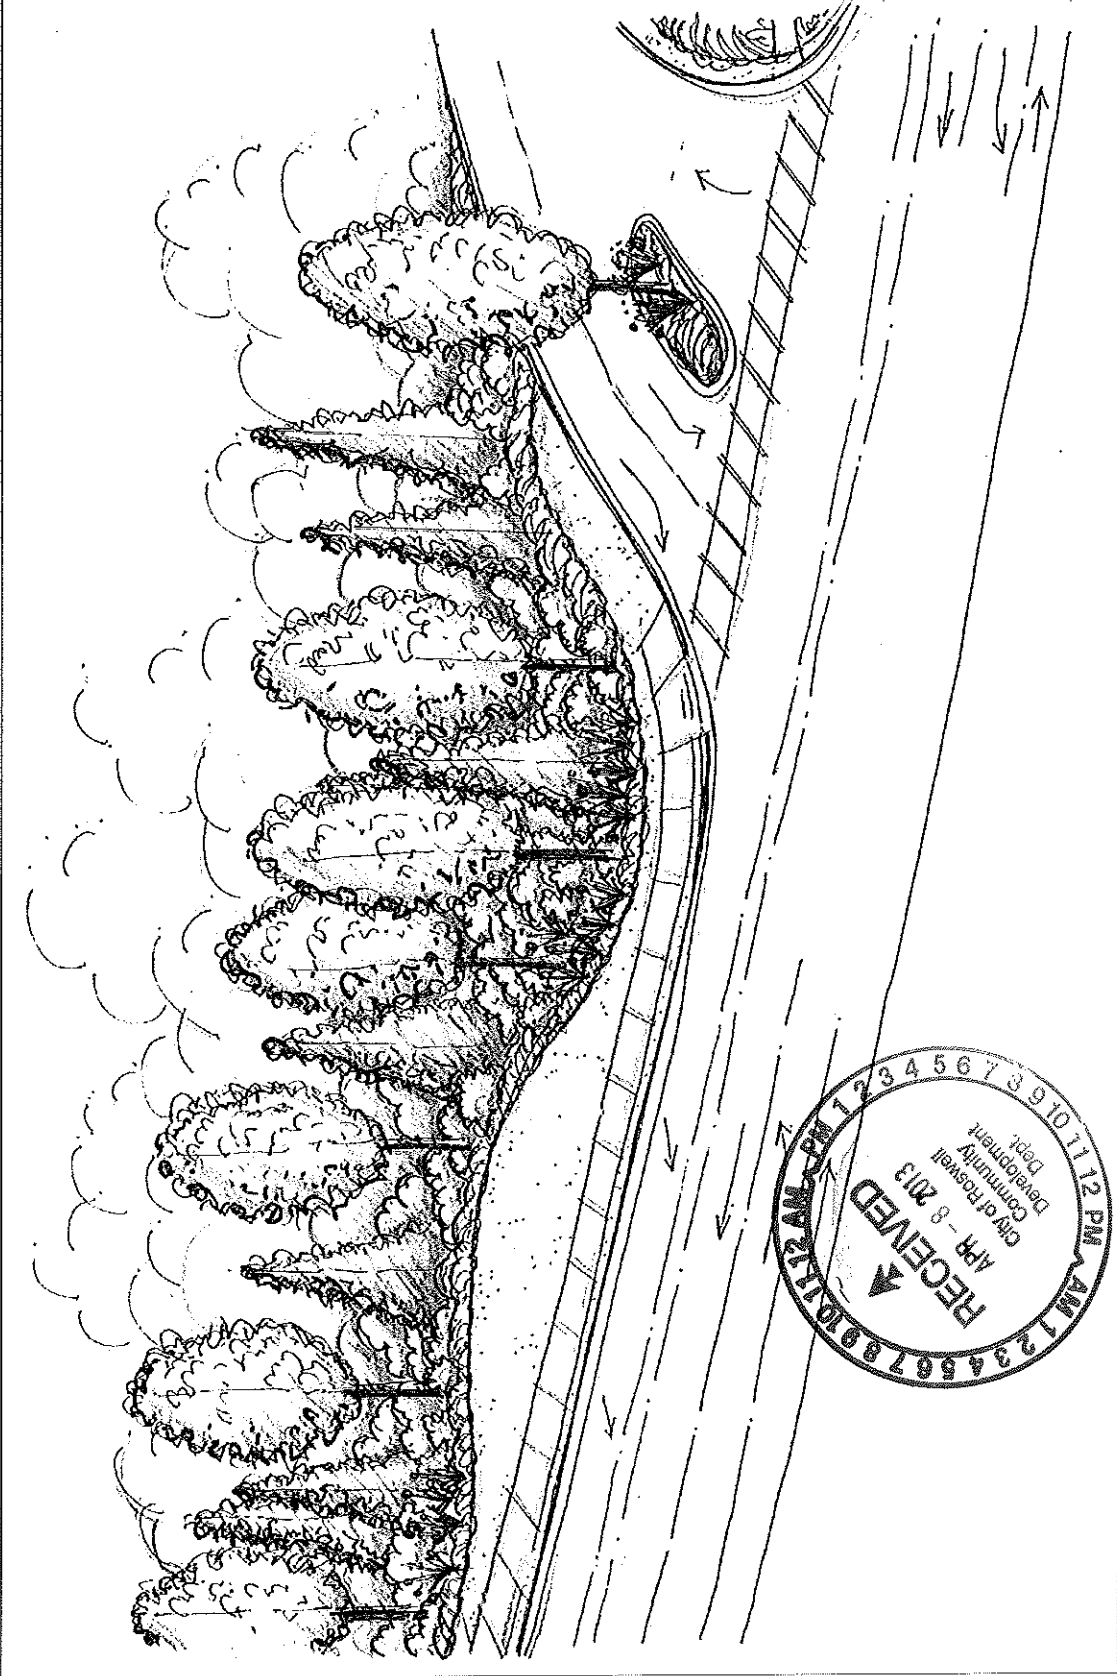

CANOPY

landscape architecture and planning consulting
PO BOX 70032
MAESTRA, GEORGIA 30097
www.canopydesign.com
478.233.8455

HARDSCRAPBLE
PROPERTY

CITY OF ROSWELL, GEORGIA

DATE: 4.4.13
JOB NO.: 13-107
DRAWN BY: CANOPY
REVISIONS:

SHEET
LS-101
BUFFER
PLANTING
PERSPECTIVE
SHEET 1 OF 1