



(50' R/W) SPRING DRIVE (26'± BC/BC)

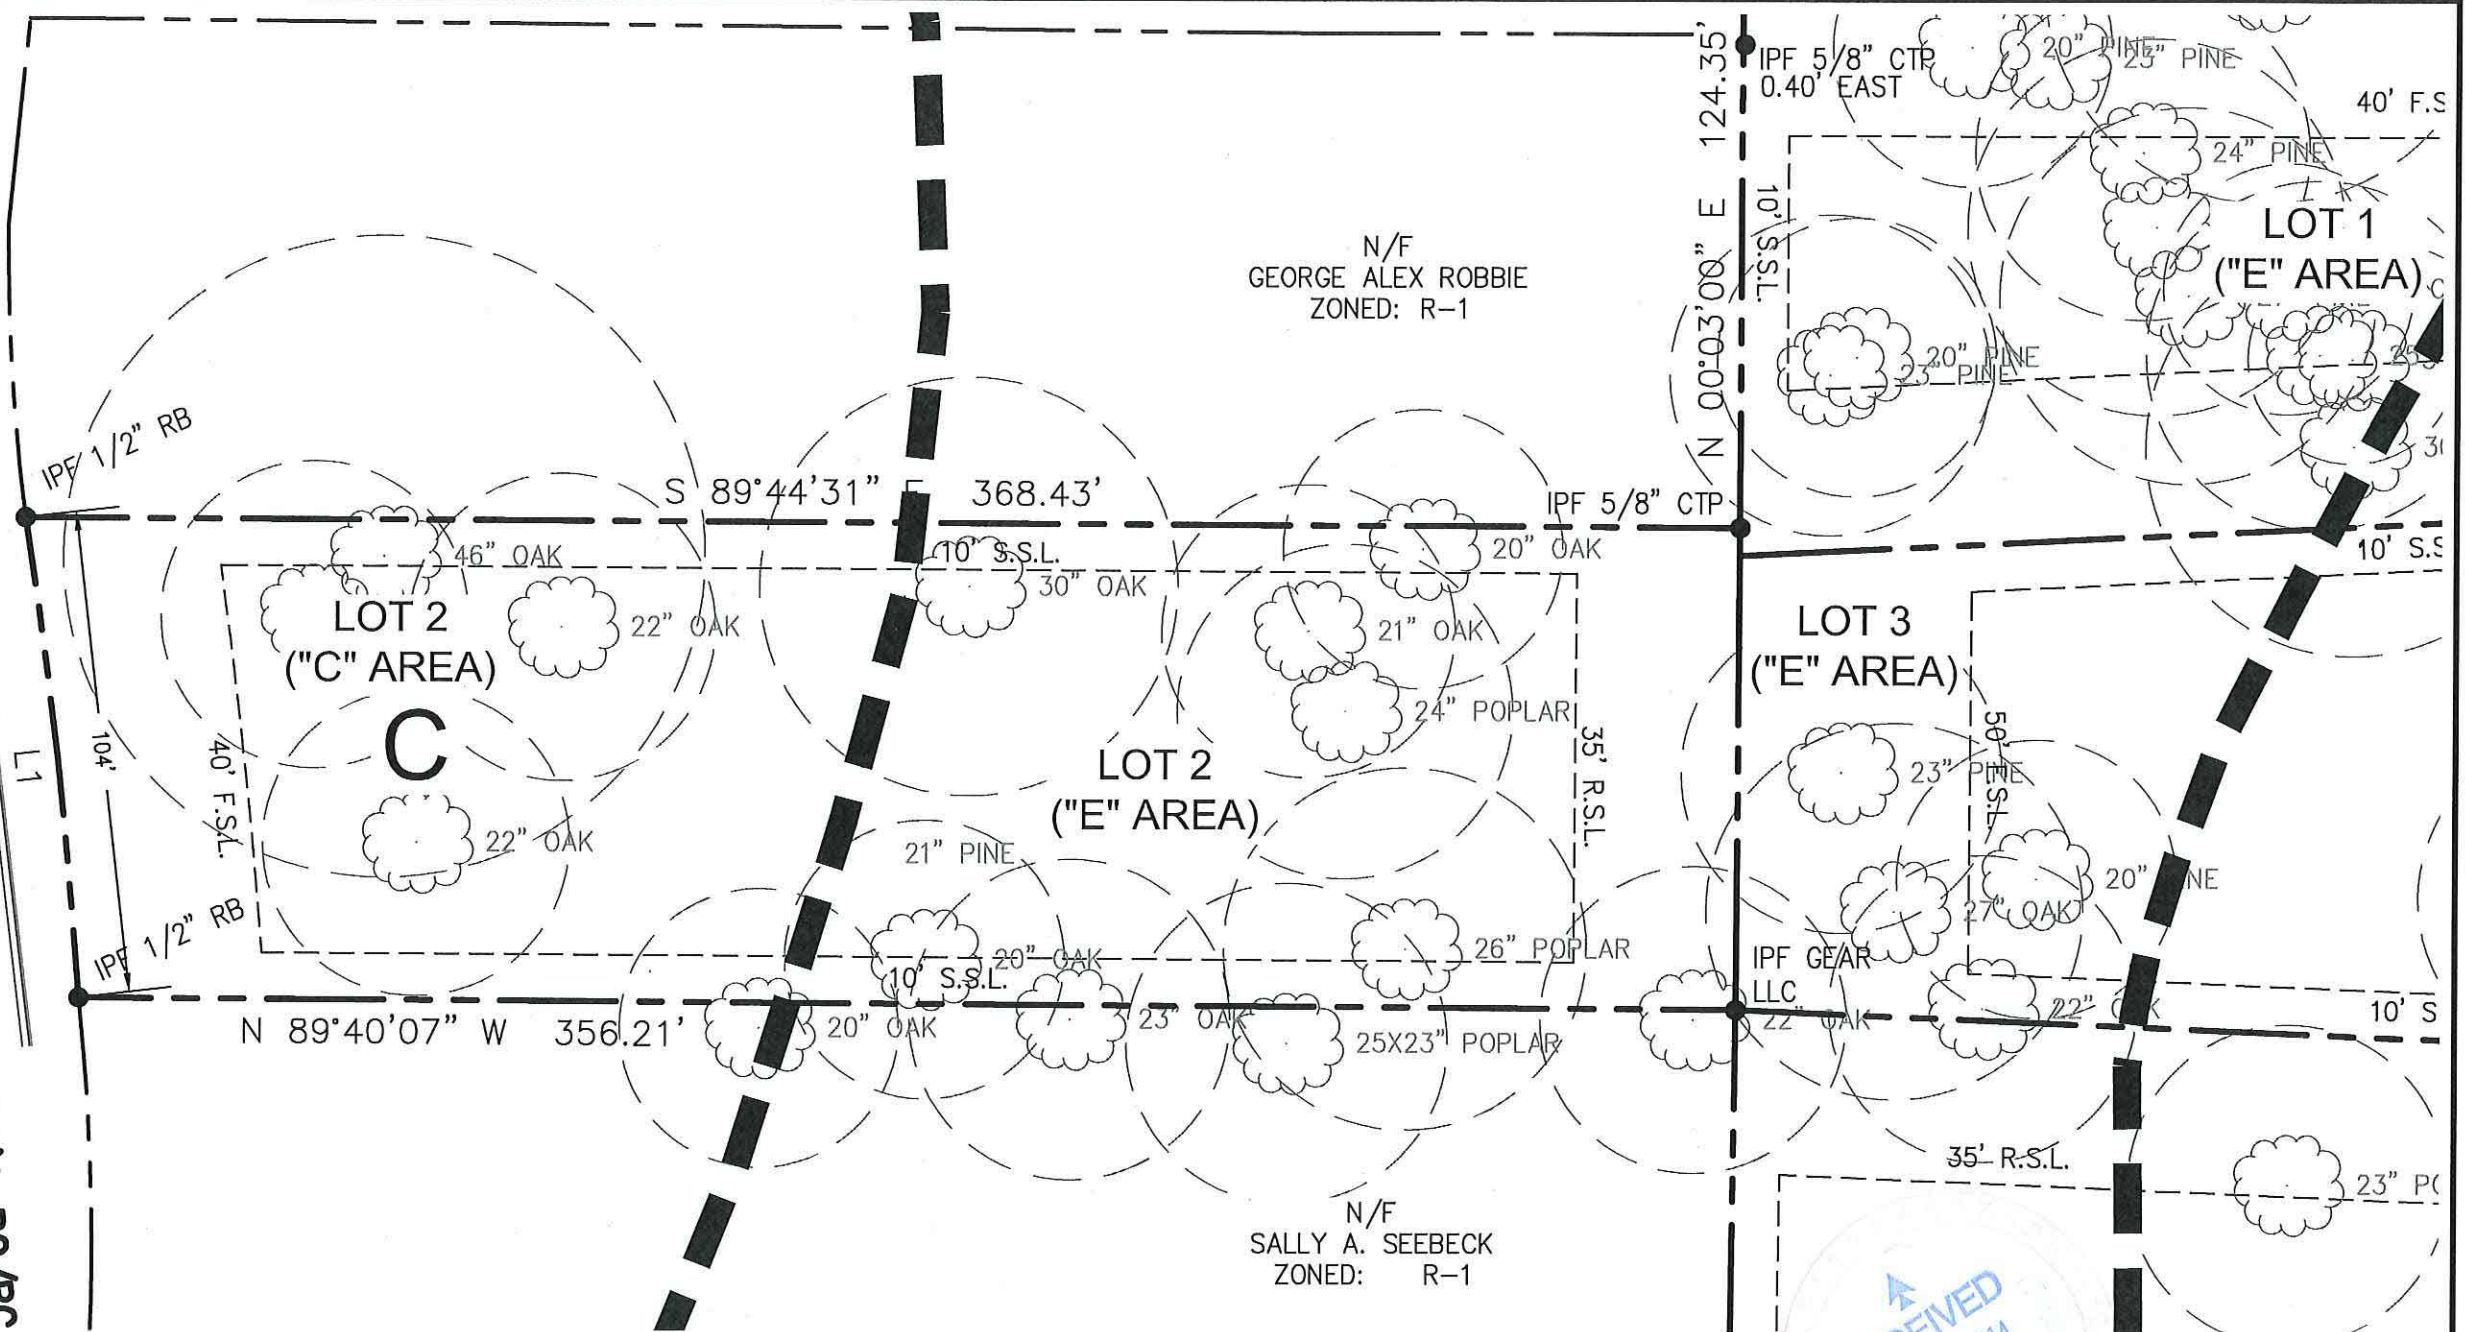

Allotments for Lot 2
 Lot Area: 37,379 SF (0.86 Acres)
 Code "C" Area
 Allowed Clearing Area: 12,449 SF
 Allowed Impervious Area: 8,003 SF

Code "E" Area
 Allowed Clearing Area: 0 SF
 Allowed Impervious Area: 0 SF

NOTE: IMPERVIOUS AND CLEARING AREAS WITHIN THE "E" VULNERABILITY ZONE ARE TRANSFERABLE BETWEEN LOTS.

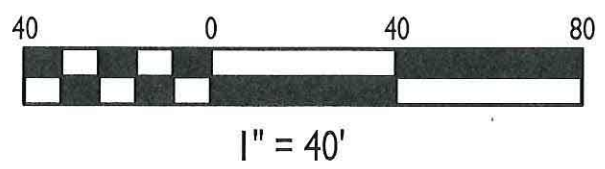

ARC CORRIDOR MRPA ZONES: LOT 2

AZALEA DRIVE HOMES

LL 378, 379, 380, 381, 1ST DISTRICT, 2ND SECTION
 ROSWELL, GEORGIA



DRAFT CONCEPTUAL
 DESIGN. NOT FOR
 CONSTRUCTION.

PROJECT NO.: 13-3480
 DRAWN BY: EST
 DATE: 8/19/14

AEC

Civil Engineering
 Land Planning
 Landscape Architecture

Water Resources
 Property Services
 Arbores Services

50 Warm Springs Circle
 Roswell • Georgia • 30075
 (770)641-1942 • www.aecatd.com