


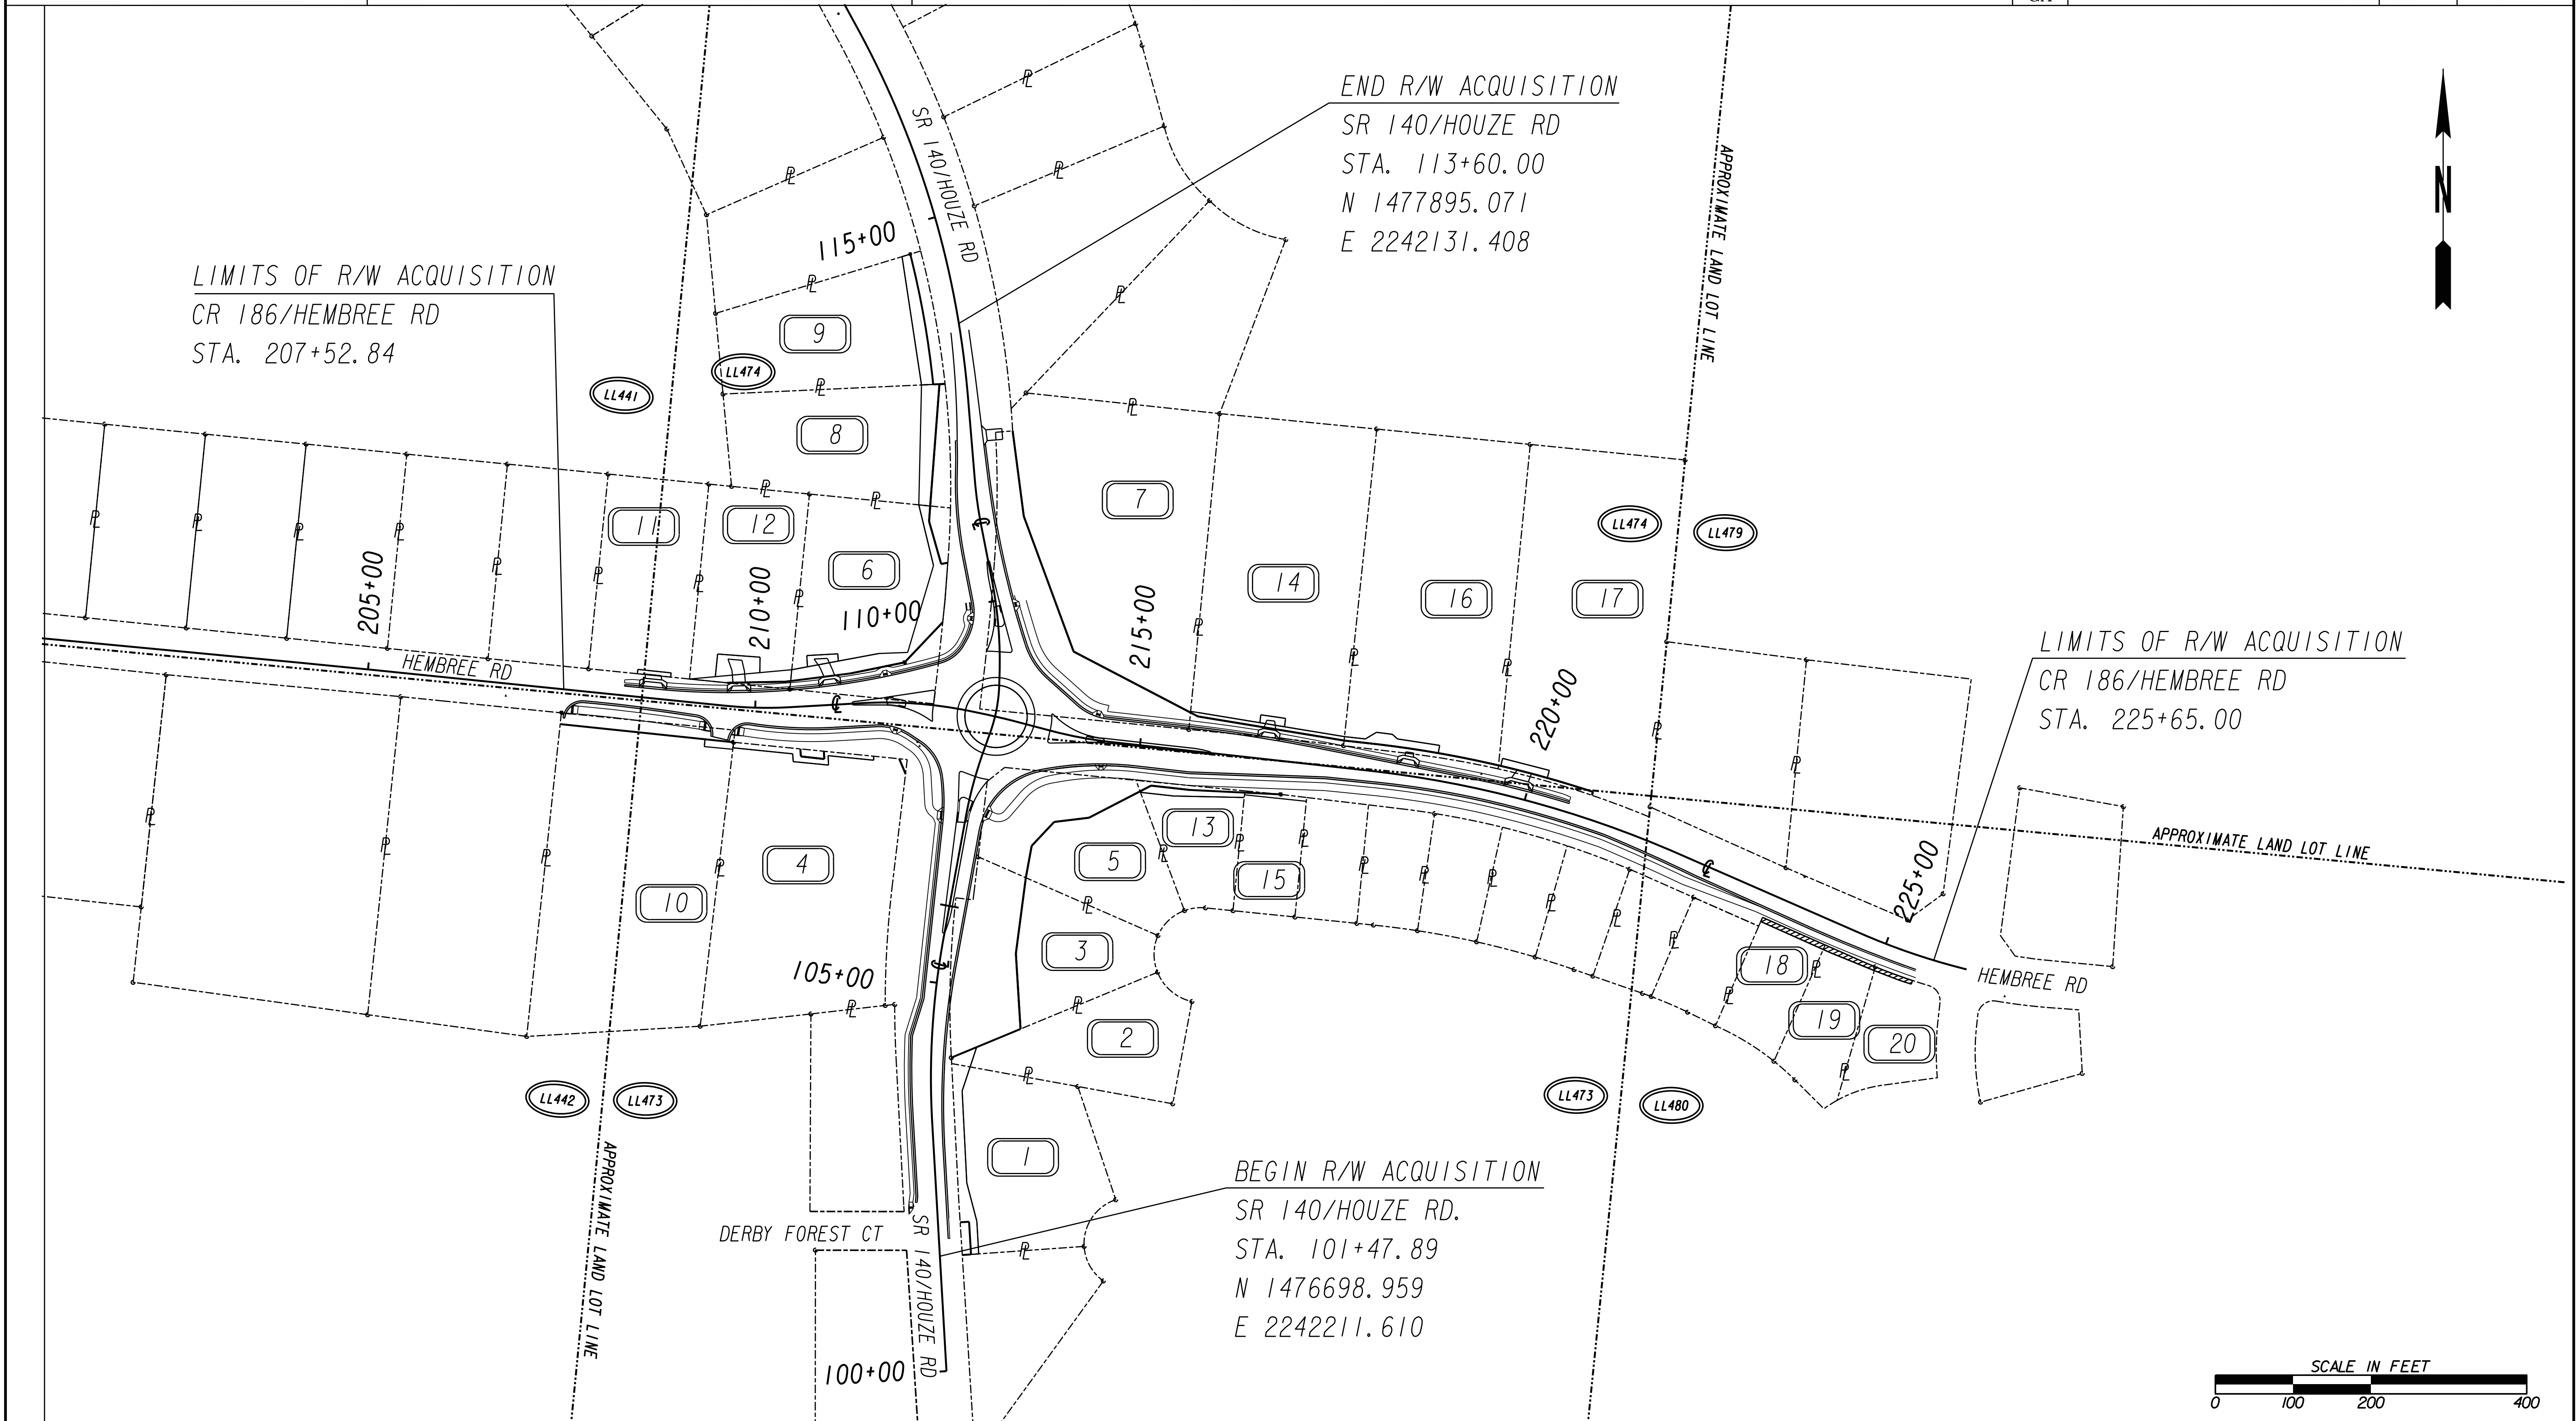

PROPERTY AND EXISTING R/W LINE REQUIRED R/W LINE CONSTRUCTION LIMITS EASEMENT FOR CONSTR & MAINTENANCE OF SLOPES EASEMENT FOR CONSTR OF SLOPES EASEMENT FOR CONSTR OF DRIVES		BEGIN LIMIT OF ACCESS.....BLA END LIMIT OF ACCESS.....ELA LIMIT OF ACCESS REQ'D R/W & LIMIT OF ACCESS		GEORGIA DEPARTMENT OF TRANSPORTATION	DATE	REVISIONS	DATE	REVISIONS	STATE OF GEORGIA DEPARTMENT OF TRANSPORTATION RIGHT OF WAY PROPERTY MAP PROJECT NO: 0010419 COUNTY: FULTON LAND LOT NO: 441, 442, 473, 474, 479, 480 LAND DISTRICT: 1ST GMD: 1 DATE 06-27-2013 SH 2 OF 13