


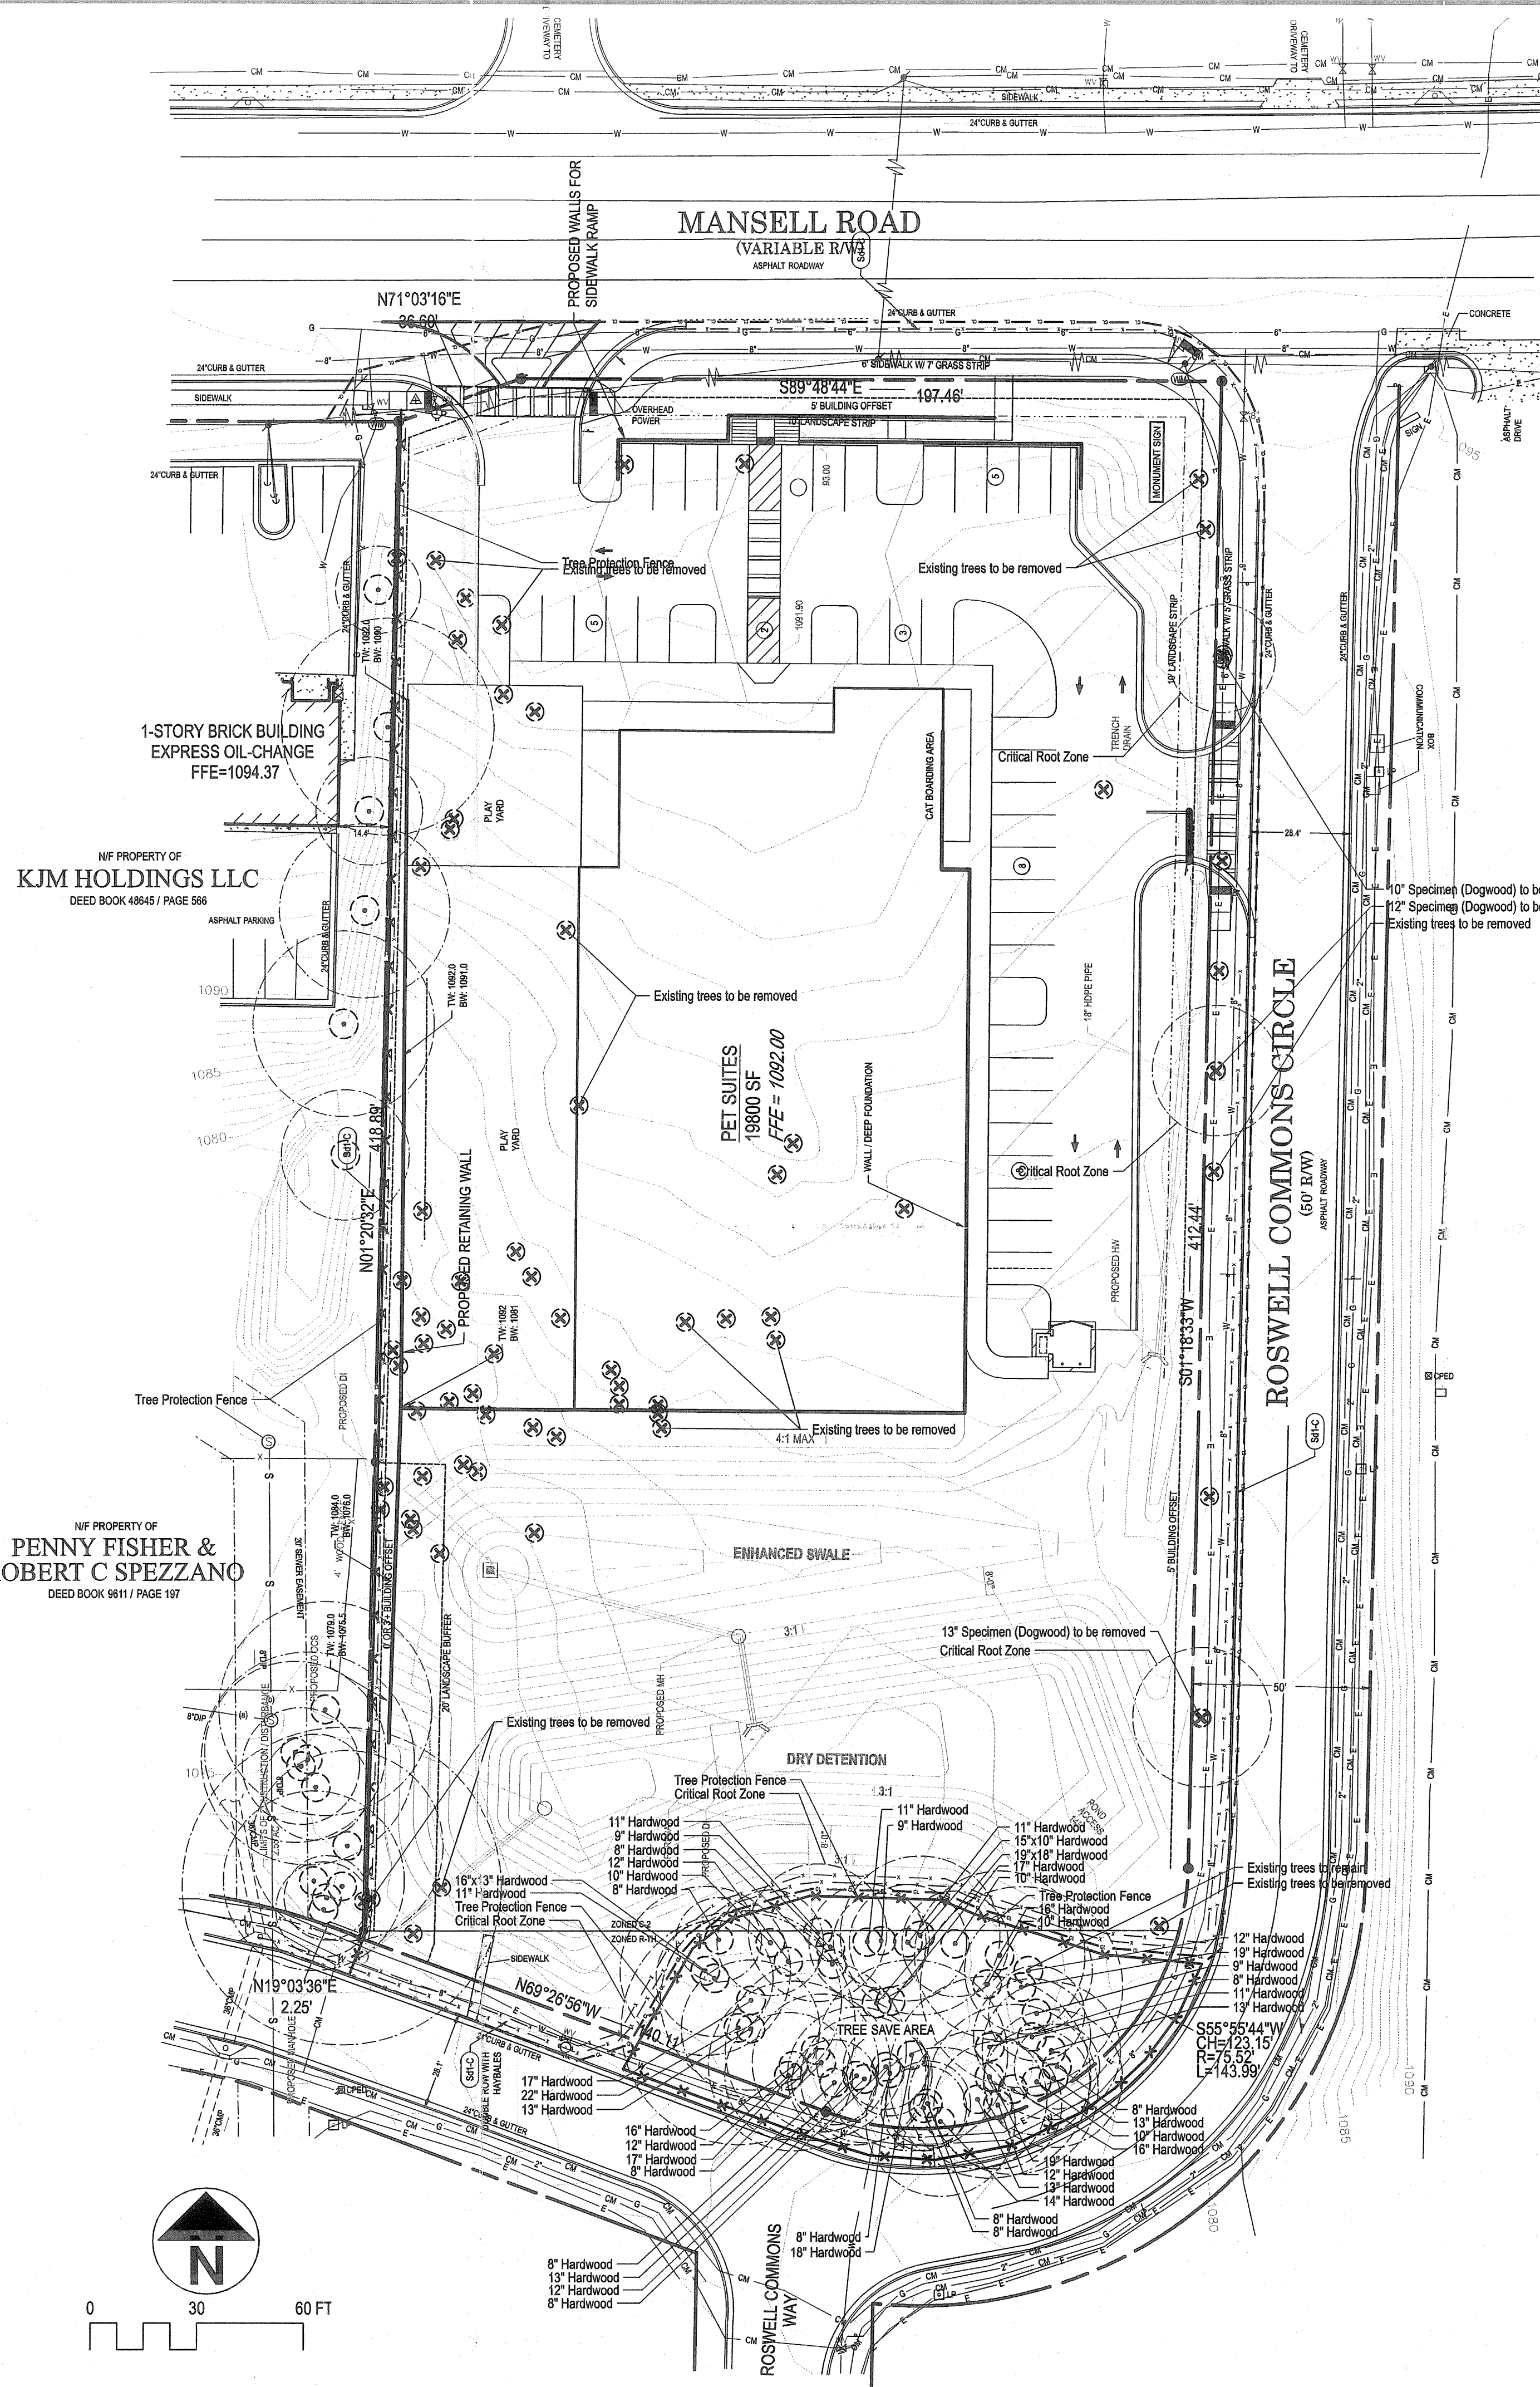

### EXISTING TREE INVENTORY & CALCULATIONS

| Specimen Trees (removed) |         |     |     |          |
|--------------------------|---------|-----|-----|----------|
| Qty                      | Species | DBH | DU  | Total DU |
| 1                        | Dogwood | 10  | 3.6 | 3.6      |
| 1                        | Dogwood | 12  | 4.2 | 4.2      |
| 1                        | Dogwood | 13  | 4.2 | 4.2      |
|                          |         |     |     | 12       |

| Trees To Remain |          |        |     |          |
|-----------------|----------|--------|-----|----------|
| Qty             | Species  | DBH    | DU  | Total DU |
| 10              | Hardwood | 8      | 3.0 | 30       |
| 3               | Hardwood | 9      | 3.0 | 9        |
| 4               | Hardwood | 10     | 3.6 | 14.4     |
| 4               | Hardwood | 11     | 3.6 | 14.4     |
| 5               | Hardwood | 12     | 4.2 | 21       |
| 6               | Hardwood | 13     | 4.2 | 25.2     |
| 1               | Hardwood | 14     | 4.8 | 4.8      |
| 1               | Hardwood | 15, 10 | 4.8 | 4.8      |
| 3               | Hardwood | 16     | 5.3 | 15.9     |
| 1               | Hardwood | 16, 13 | 5.3 | 5.3      |
| 3               | Hardwood | 17     | 5.3 | 15.9     |
| 2               | Hardwood | 18     | 5.7 | 11.4     |
| 2               | Hardwood | 19     | 5.7 | 11.4     |
| 1               | Hardwood | 19, 18 | 5.7 | 5.7      |
| 1               | Hardwood | 22     | 6.3 | 6.3      |
| EDF             |          |        |     | 195.5    |

| Tree To Be Remove |          |            |
|-------------------|----------|------------|
| Qty               | Species  | DBH        |
| 7                 | Hardwood | 8          |
| 1                 | Hardwood | 9          |
| 4                 | Hardwood | 10         |
| 3                 | Hardwood | 11         |
| 4                 | Hardwood | 12         |
| 4                 | Hardwood | 13         |
| 2                 | Hardwood | 14         |
| 4                 | Hardwood | 15         |
| 4                 | Hardwood | 16         |
| 2                 | Hardwood | 17         |
| 3                 | Hardwood | 18         |
| 1                 | Hardwood | 18, 16     |
| 1                 | Hardwood | 19         |
| 2                 | Hardwood | 20         |
| 1                 | Hardwood | 20, 16, 10 |
| 2                 | Hardwood | 21         |
| 2                 | Hardwood | 23         |
| 1                 | Hardwood | 24         |
| 2                 | Hardwood | 27         |
| 1                 | Hardwood | 28         |
| 1                 | Hardwood | 34, 33     |
| 1                 | Pine     | 8          |
| 1                 | Pine     | 9          |
| 1                 | Pine     | 10         |
| 1                 | Pine     | 13         |
| 1                 | Pine     | 17         |
| 3                 | Pine     | 18         |
| 1                 | Pine     | 19         |
| 1                 | Pine     | 21         |
| 1                 | Pine     | 22         |
| 1                 | Pine     | 24         |
| 1                 | Pine     | 25         |
| 1                 | Pine     | 26         |

N/F PROPERTY OF  
**STONE MOUNTAIN REAL ESTATE HOLDINGS, LLC**  
DEED BOOK 30760 / PAGE 282

TOTAL SITE AREA  
2.470 Acres  
107,588 sf


CONTACT INFORMATION  
**THE MYERS Y. COOPER COMPANY**  
**Mark Fee**  
5050 E. Galbrath rd., Suite B  
Cincinnati, OH 45236  
513-248-8350



**manley  
landdesign**  
landscape architecture  
51 old canton street  
alpharetta, ga 30009  
ph: 770-442-8171  
fx: 770-442-1123

**PetSuites**  
951 Mansell Rd  
Roswell, GA

date: 8.4.14  
scale: 1"=30'-0"  
drawn by: ADN  
checked by: SLM  
job number: 2014050

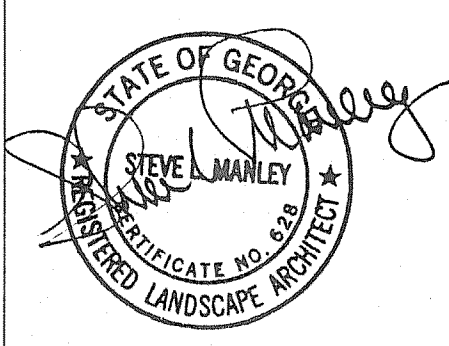

| issued |  |
|--------|--|
| 1      |  |
| 2      |  |
| 3      |  |
| 4      |  |
| 5      |  |
| 6      |  |
| 7      |  |
| 8      |  |
| 9      |  |
| 10     |  |
| 11     |  |
| 12     |  |
| 13     |  |
| 14     |  |
| 15     |  |
| 16     |  |
| 17     |  |

sheet title  
**Tree Survey**

sheet number  
**L-1.0**