



**PEACOCK
ARCHITECTS**

2000 RIVEREDGE PARKWAY
SUITE SEVEN HUNDRED
ATLANTA, GEORGIA 30328
404-214-5200 PHONE
404-214-5208 FAX


1500 HOLCOMB BRIDGE
#Street 1500 HOLCOMB BRIDGE ROAD
ROSOWELL, GEORGIA 30076

DATE	REVISION

PROJECT NO.
DATE
DRAWING TITLE

L1-11

THIS DRAWING AND ANY REPRODUCTIONS
ARE THE PROPERTY AND COPYRIGHT OF
PEACOCK ARCHITECTS, INC. AND MAY
NOT BE USED IN ANY MANNER WITHOUT
THE EXPRESSED WRITTEN PERMISSION
OF PEACOCK ARCHITECTS, INC.

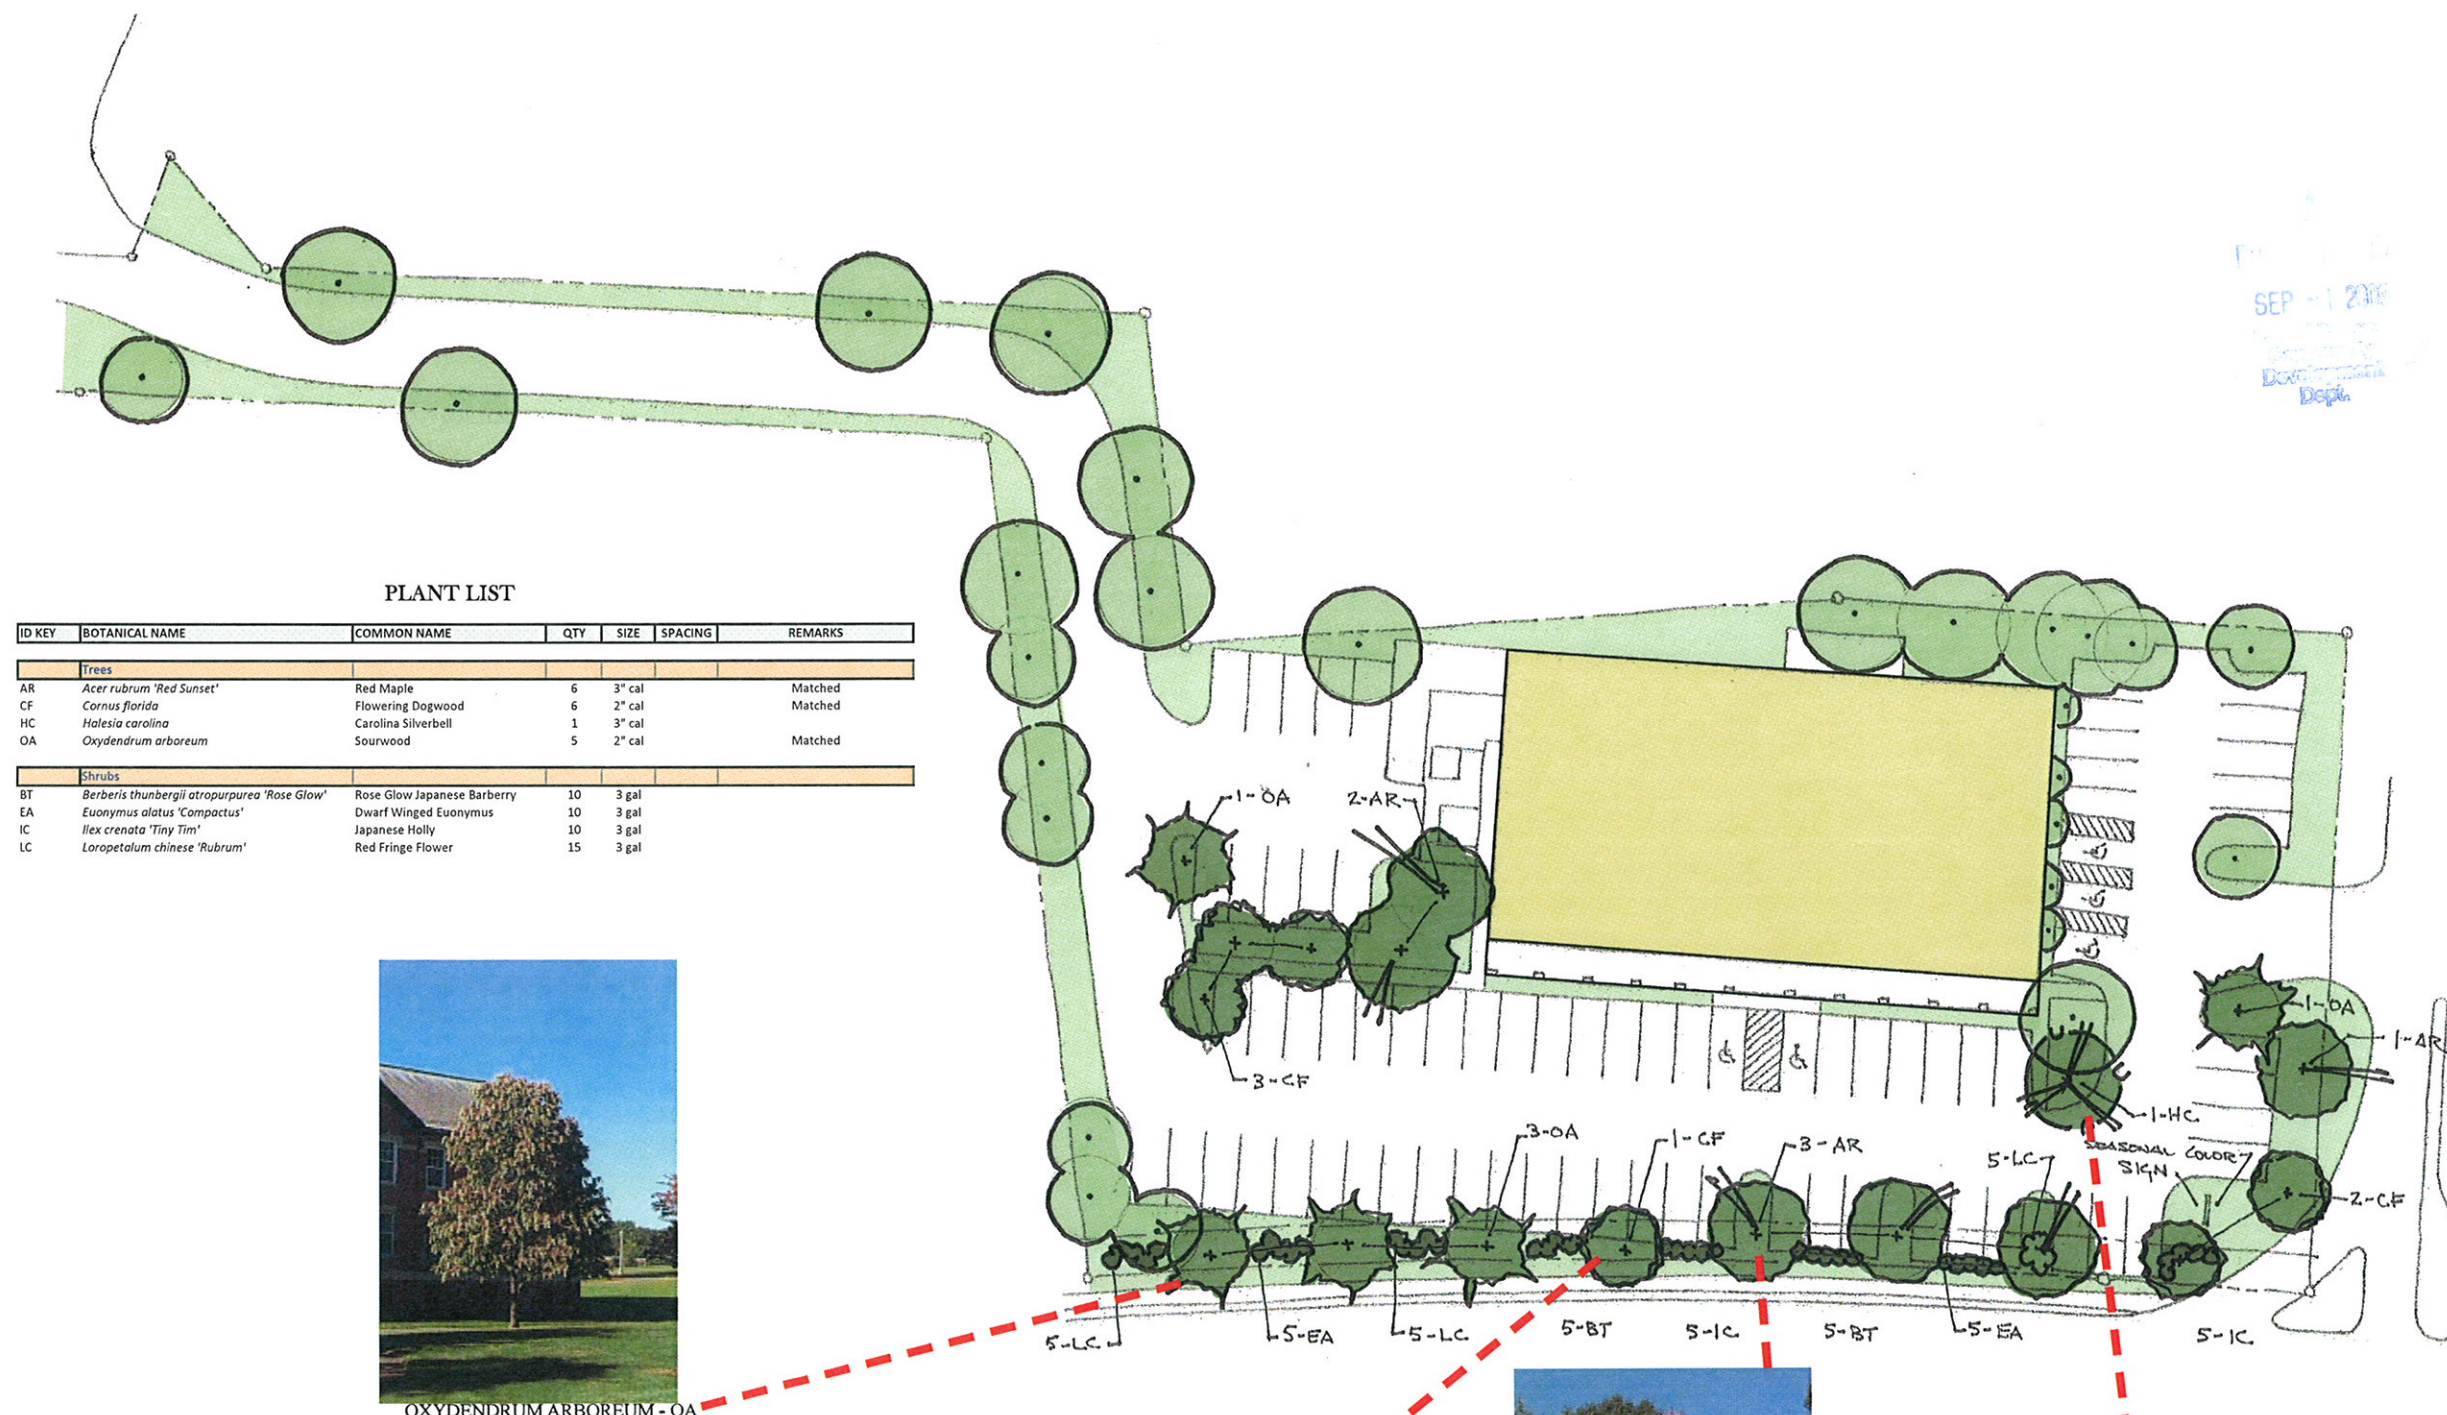

OXYDENDRUM ARBOREUM - OA



CORNUS FLORIDA - CF



ACER RUBRUM 'RED SUNSET' - AR



HALESIA CAROLINA - HC

PLANT LIST

ID KEY	BOTANICAL NAME	COMMON NAME	QTY	SIZE	SPACING	REMARKS
Trees						
AR	<i>Acer rubrum</i> 'Red Sunset'	Red Maple	6	3" cal		Matched
CF	<i>Cornus florida</i>	Flowering Dogwood	6	2" cal		Matched
HC	<i>Halesia carolina</i>	Carolina Silverbell	1	3" cal		
OA	<i>Oxydendrum arboreum</i>	Sourwood	5	2" cal		Matched
Shrubs						
BT	<i>Berberis thunbergii atropurpurea</i> 'Rose Glow'	Rose Glow Japanese Barberry	10	3 gal		
EA	<i>Euonymus alatus</i> 'Compactus'	Dwarf Winged Euonymus	10	3 gal		
IC	<i>Ilex crenata</i> 'Tiny Tim'	Japanese Holly	10	3 gal		
LC	<i>Loropetalum chinense</i> 'Rubrum'	Red Fringe Flower	15	3 gal		

LANDSCAPE PLAN