


PINE GROVE ROAD SIDEWALK PROJECT CITY OF ROSWELL

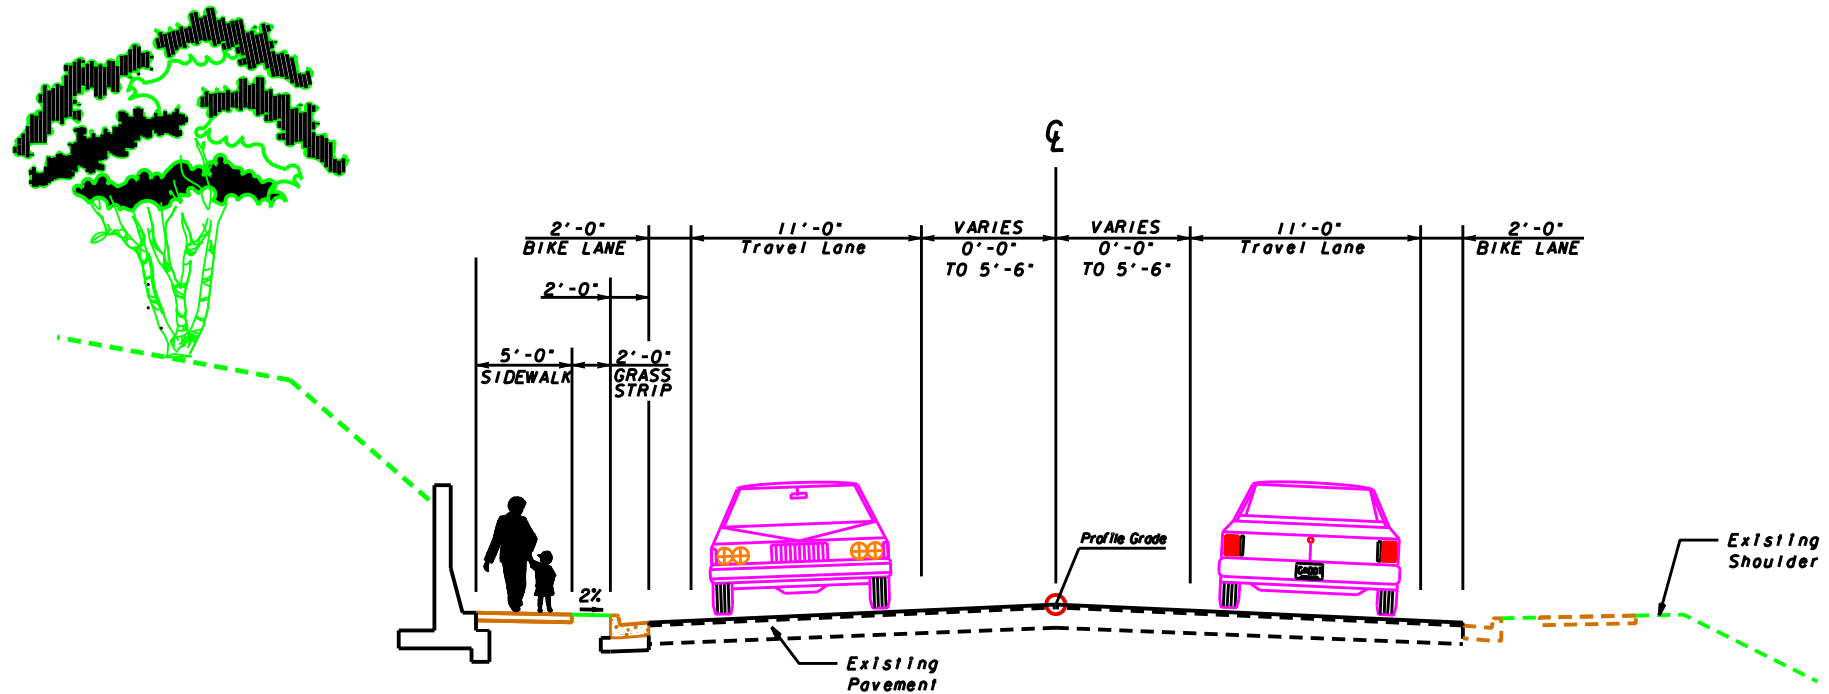

TYPICAL SECTION
NOT TO SCALE