



PEACOCK ARCHITECTS

2000 RIVEREDGE PARKWAY
SUITE SEVEN HUNDRED
ATLANTA GEORGIA 30328
404-214-5200 PHONE
404-214-5208 FAX

1500 HOLCOMB BRIDGE
#61500 HOLCOMB BRIDGE ROAD
ROSUELL, GEORGIA 30076

OCT 20 2009
City of Roswell
Department of Public Works

DATE	REVISION
8/11/09	DRB SUBMITAL
10/15/09	DRB RE-SUBMITAL

PROJECT NO:
218.00.01
DATE
OCT 15TH, 2009
DRAWING TITLE

L1-11

THIS DRAWING AND ANY REPRODUCTIONS ARE THE PROPERTY AND COPYRIGHT OF PEACOCK ARCHITECTS, INC. AND MAY NOT BE USED IN ANY MANNER WITHOUT THE EXPRESSED WRITTEN PERMISSION OF PEACOCK ARCHITECTS, INC.



ACER RUBRUM 'RED SUNSET' - AR



OXYDENDRUM ARBOREUM - OA




CORNUS FLORIDA - CF



HALESIA CAROLINA - HC

PLANT LIST

ID KEY	BOTANICAL NAME	COMMON NAME	QTY	SIZE	SPACING	REMARKS
Trees						
AR	<i>Acer rubrum</i> 'Red Sunset'	Red Maple	1	3" cal		
CF	<i>Cornus florida</i>	Flowering Dogwood	4	2" cal		Matched
HC	<i>Halesia carolina</i>	Carolina Silverbell	1	3" cal		
OA	<i>Oxydendrum arboreum</i>	Sourwood	6	2" cal		Matched
Shrubs						
BT	<i>Berberis thunbergii atropurpurea</i> 'Rose Glow'	Rose Glow Japanese Barberry	10	3 gal		
EA	<i>Euonymus alatus</i> 'Compactus'	Dwarf Winged Euonymus	5	3 gal		
LC	<i>Loropetalum chinense</i> 'Rubrum'	Red Fringe Flower	15	3 gal		

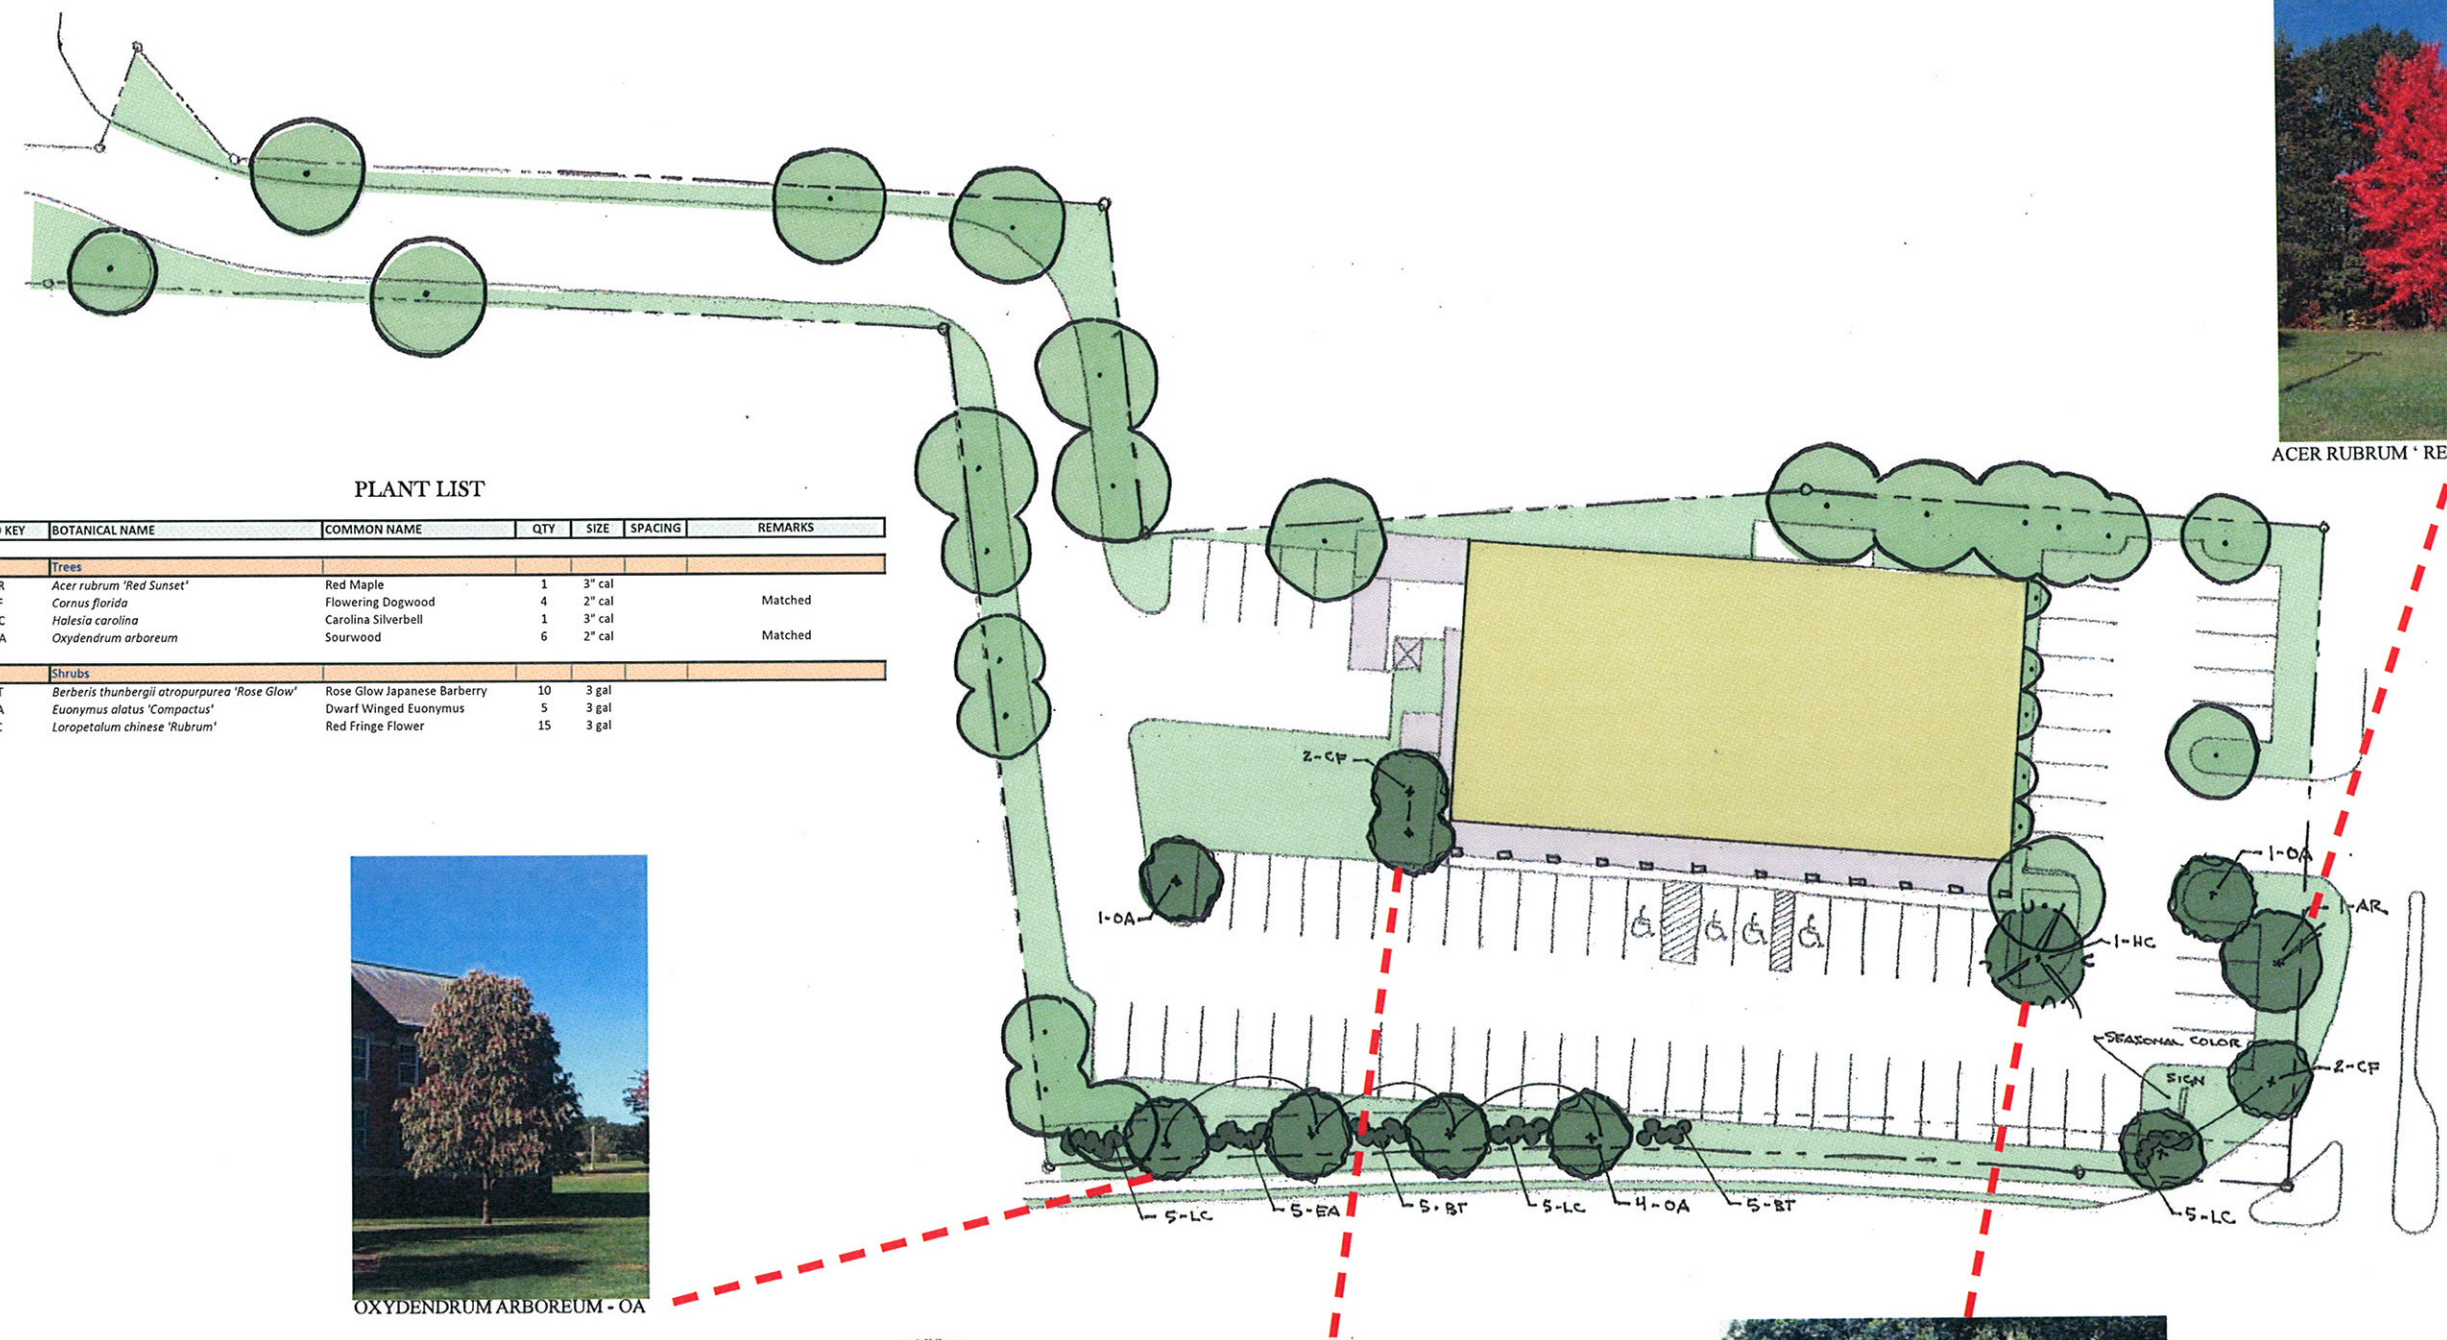

LANDSCAPE PLAN