



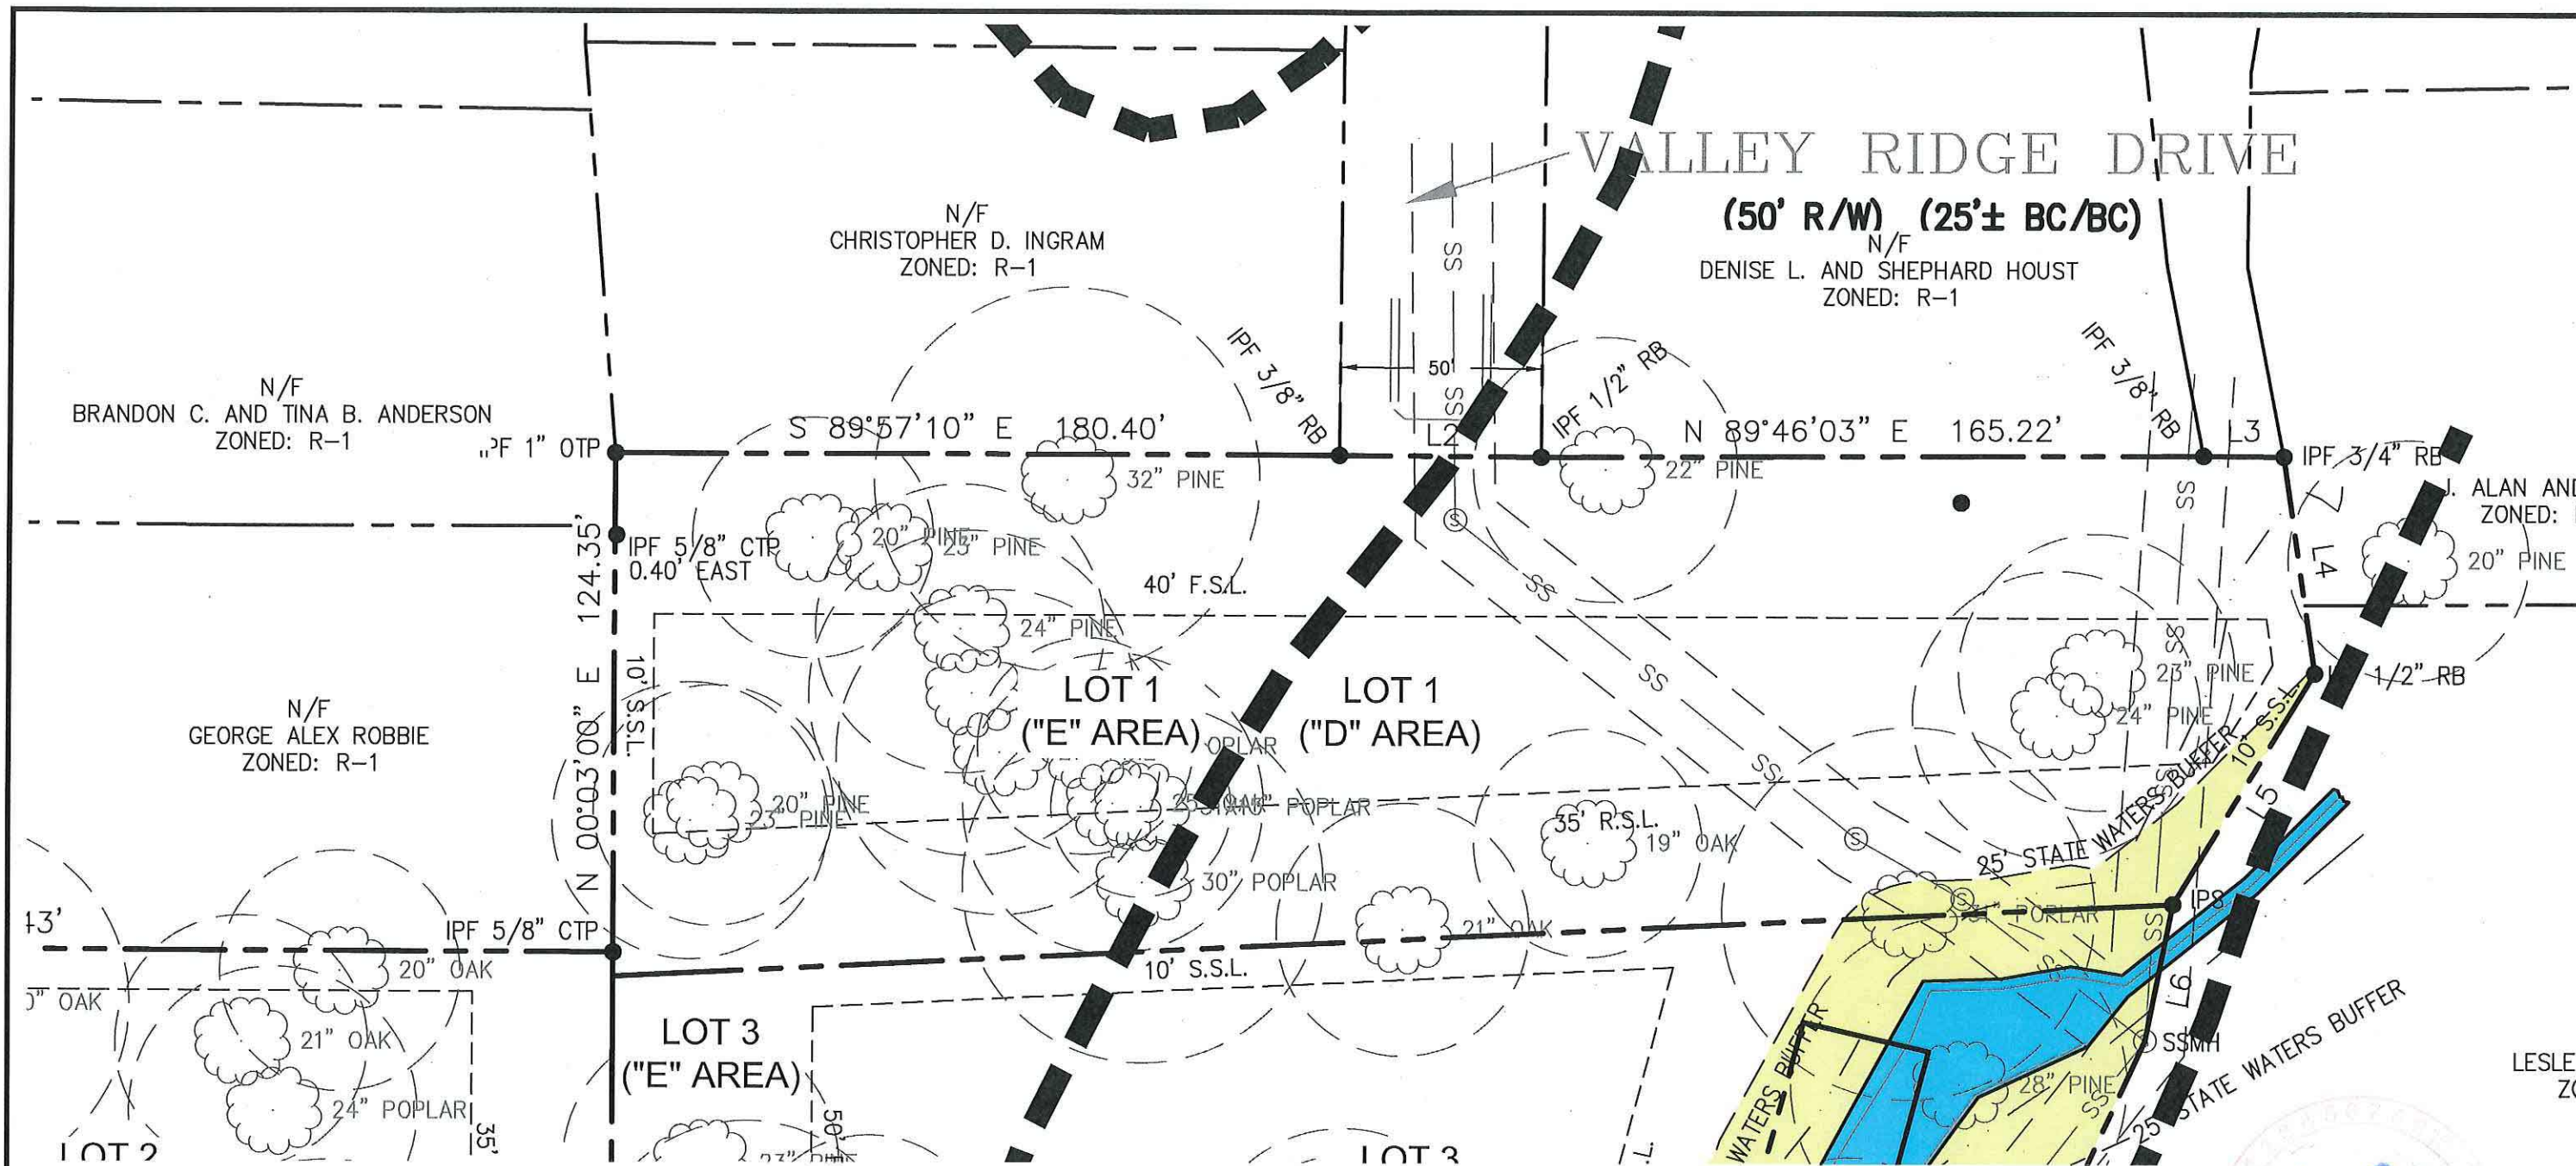

LOT 2
Allotments for Lot 1
Lot Area: 49,675 SF (1.14 Acres)
Code "D" Area
Allowed Clearing Area: 19,206 SF
Allowed Impervious Area: 11,950 SF

Code "E" Area
Allowed Clearing Area: 8,273 SF
Allowed Impervious Area: 3,178 SF

NOTE: IMPERVIOUS AND CLEARING AREAS WITHIN THE "E" VULNERABILITY ZONE ARE TRANSFERABLE BETWEEN LOTS.

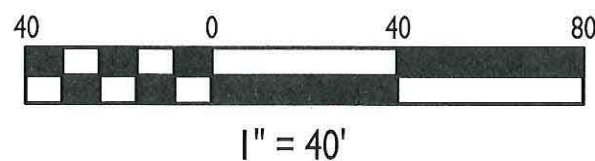

ARC CORRIDOR MRPA ZONES: LOT 1

AZALEA DRIVE HOMES

LL 378, 379, 380, 381, 1ST DISTRICT, 2ND SECTION
ROSWELL, GEORGIA



DRAFT CONCEPTUAL
DESIGN. NOT FOR
CONSTRUCTION.

PROJECT NO.: 13-3480
DRAWN BY: EST
DATE: 8/19/14

