








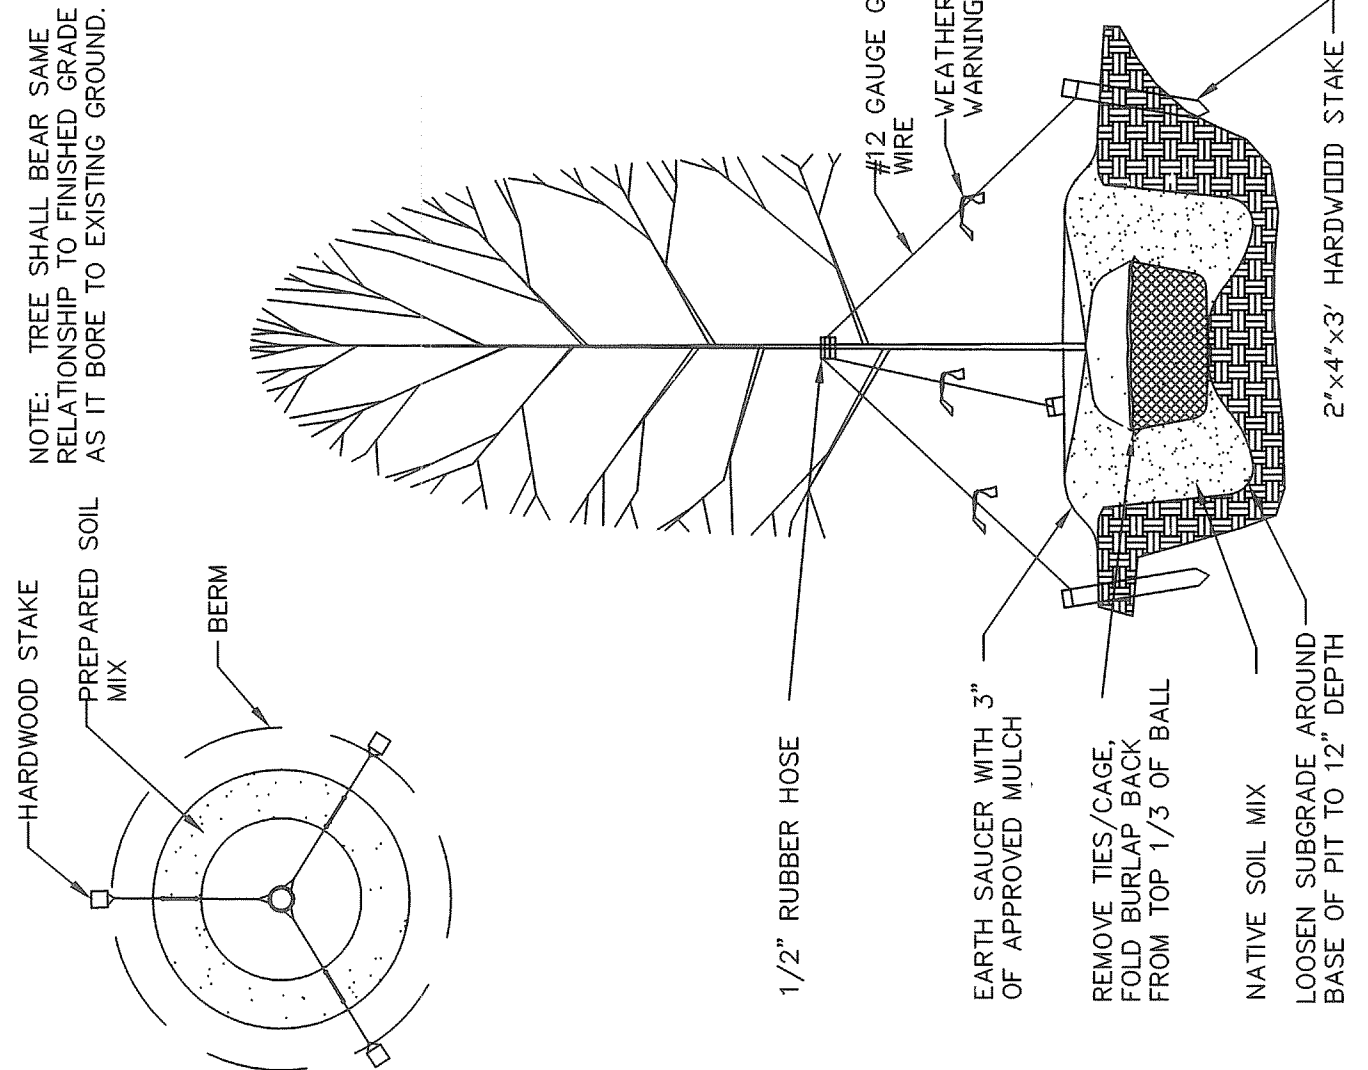


TREE GUYING DETAIL

NOT TO SCALE

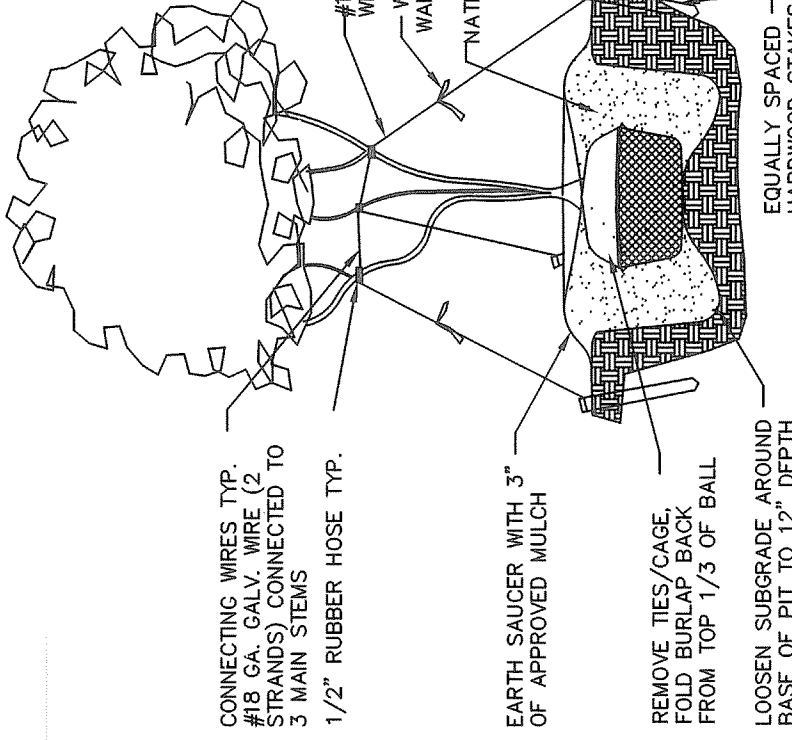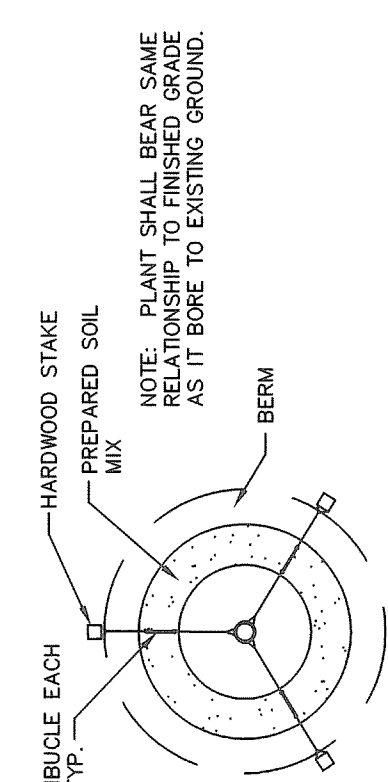


MULTIPLE STEM PLANTING DETAIL

NOT TO SCALE

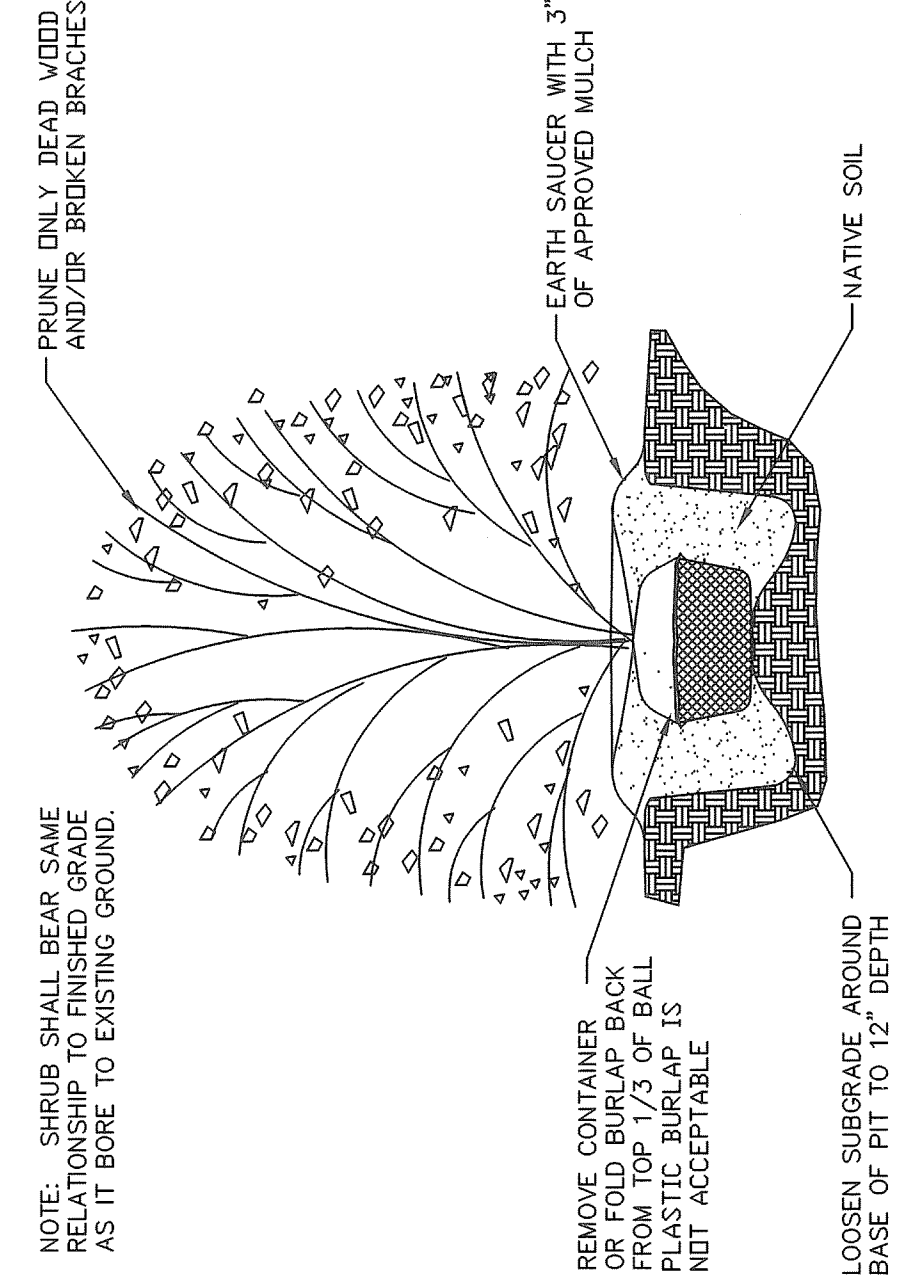


SHRUB PLANTING DETAIL

NOT TO SCALE

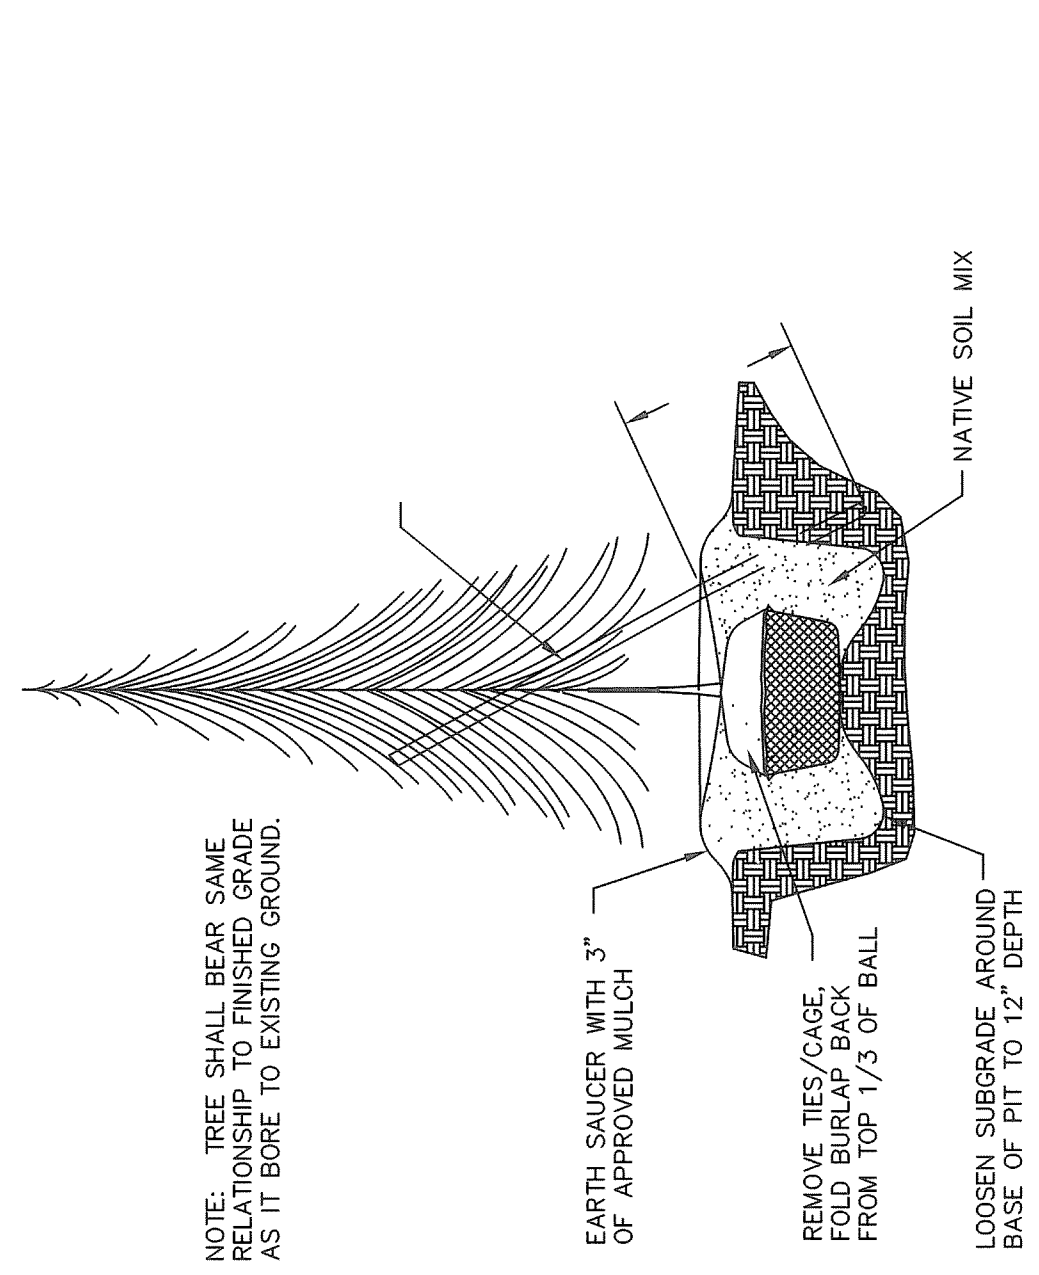

CONIFER PLANTING DETAIL

NOT TO SCALE

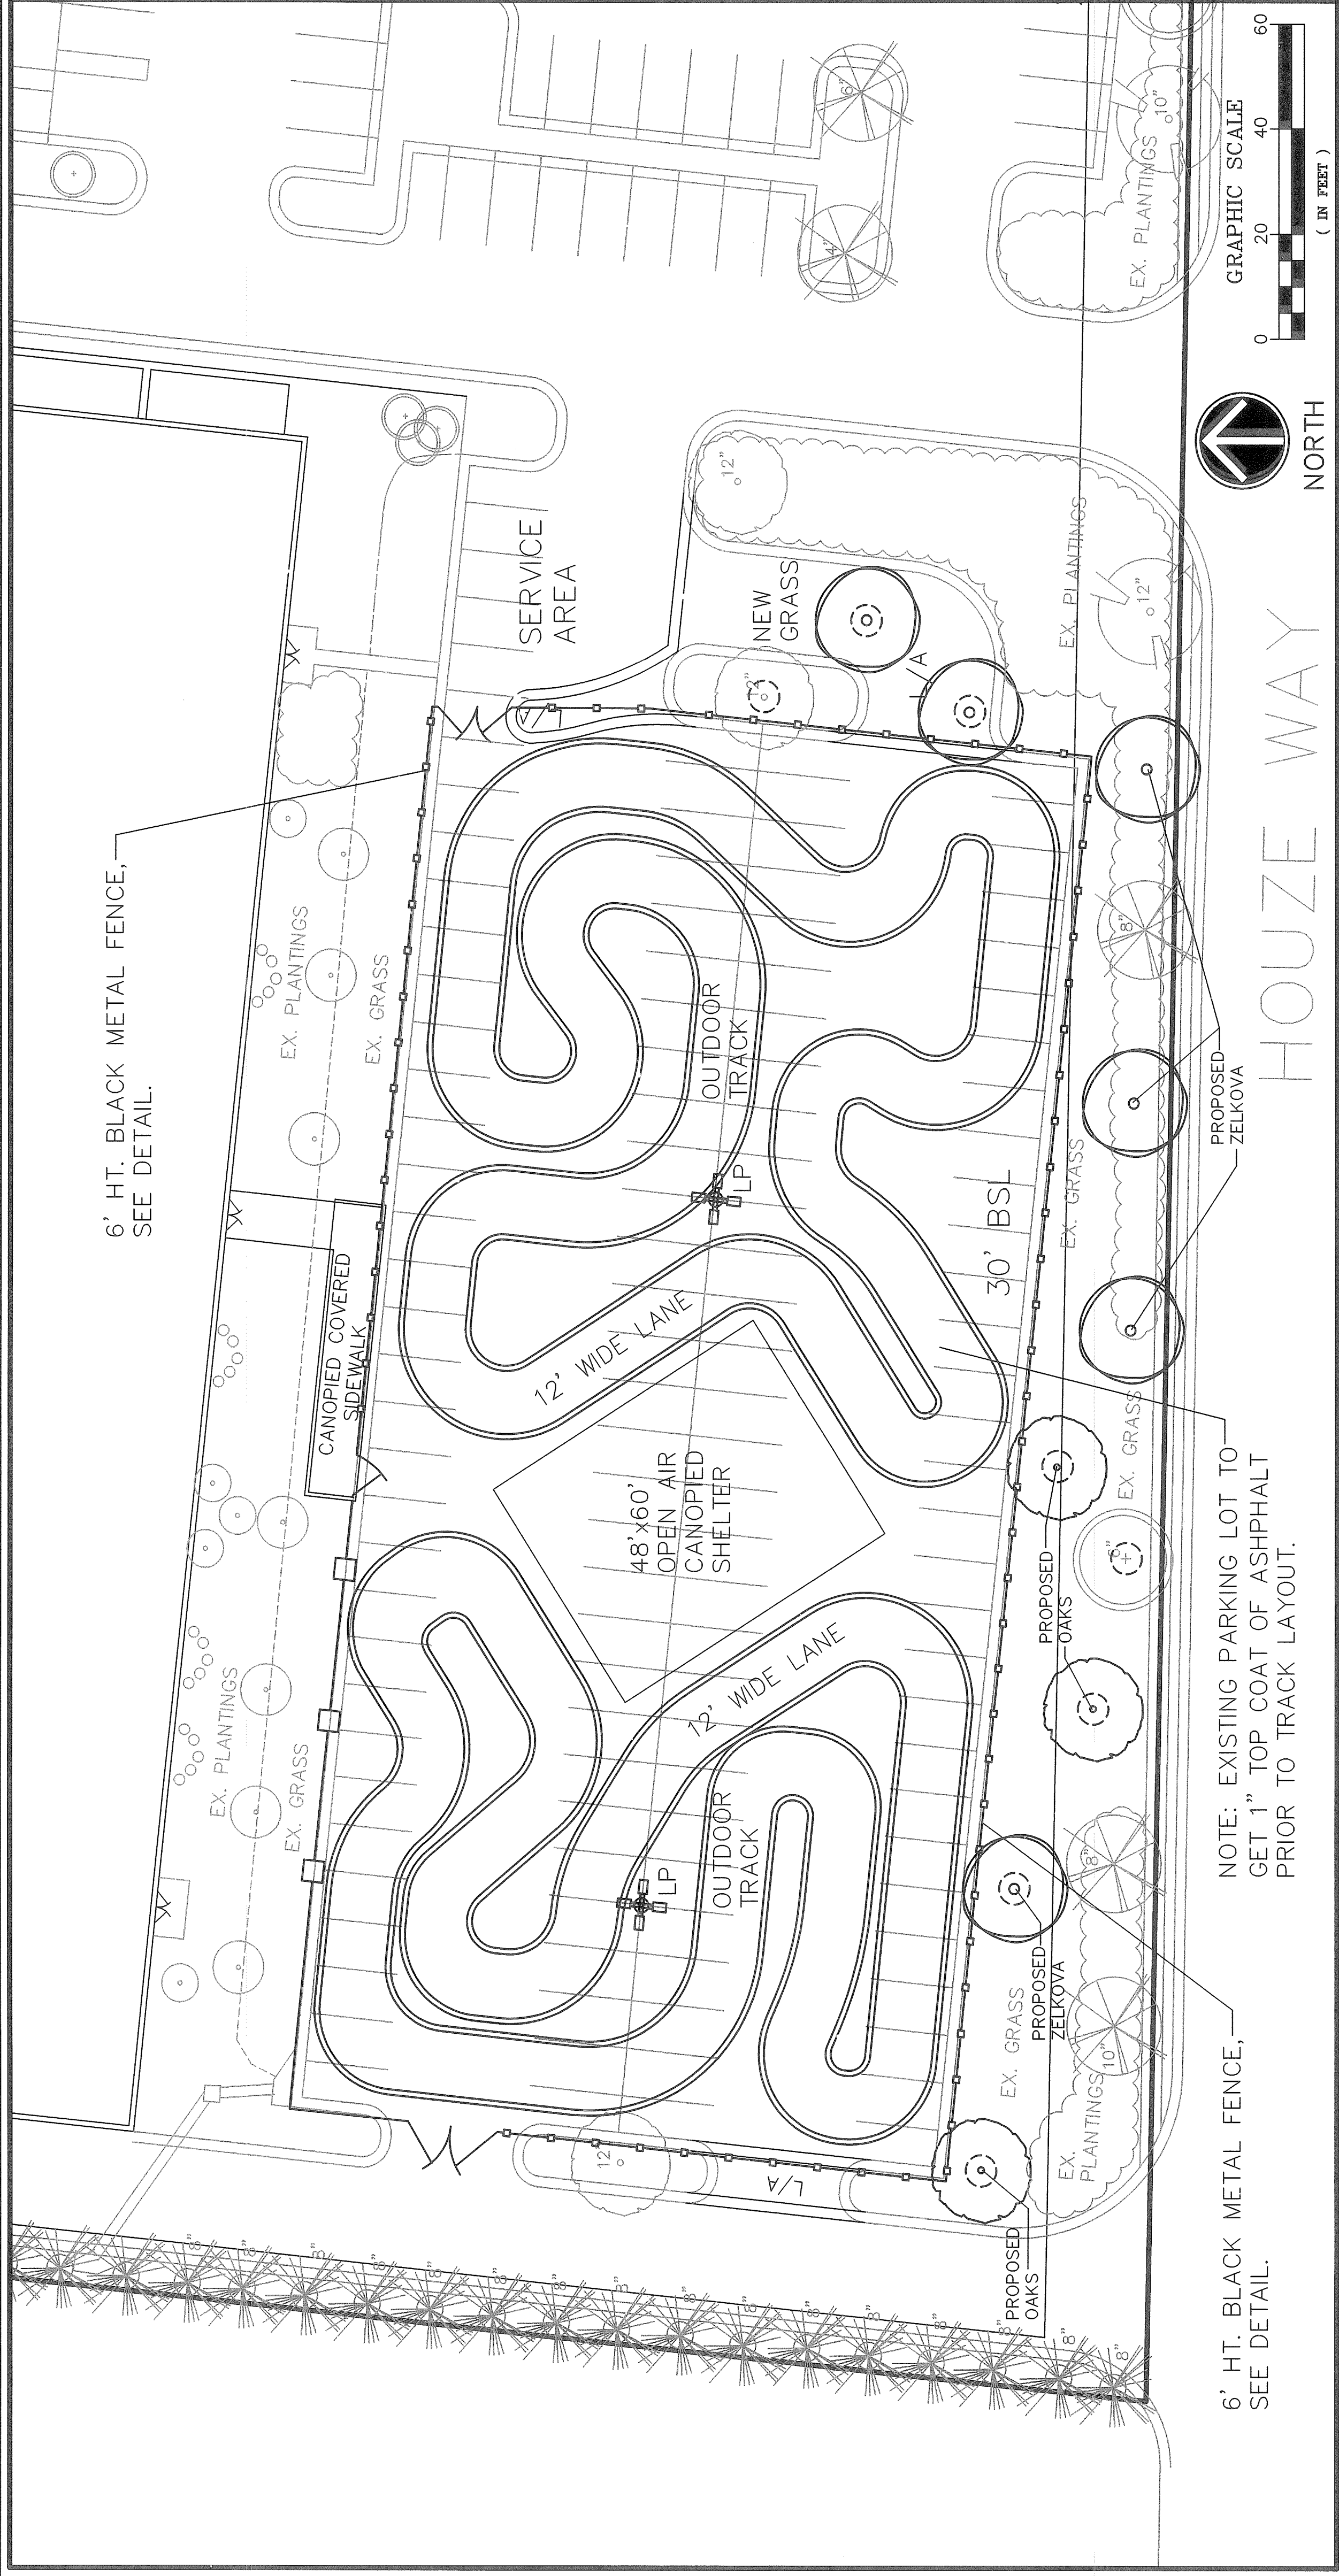

# Houze Way Frontage

- 3-PROPOSED OAK @ 3" CAL.
- 6-PROPOSED ZELKOVA @ 3" CAL.

NOTE: EXISTING PARKING LOT TO GET 1" TOP COAT OF ASPHALT PRIOR TO TRACK LAYOUT.

6' HT. BLACK METAL FENCE, SEE DETAIL.

Civil Engineering  
 Land Planning  
 Landscape Architecture  
 Water Resources  
 Property Services  
 Project Services  
 Construction Management

50 Warm Springs Circle  
 Suite 100  
 Marietta, GA 30066  
 (770) 841-1942 • www.aecatl.com

## PROPOSED PLANTING & DETAILS

ANDRETTI  
KARTING & GAMES  
at  
11000 ALPHARETTA HIGHWAY in ROSWELL, GEORGIA

NO.

REVISIONS

DATE

PROJECT NO. - 10-360

DRAWN - BDR

DESIGNED - BDR

CHECKED -

DATE - 8-3-10

SHEET

COOPER LIGHTING  

## STREETWORKS®

TYPE:

APPLICATION











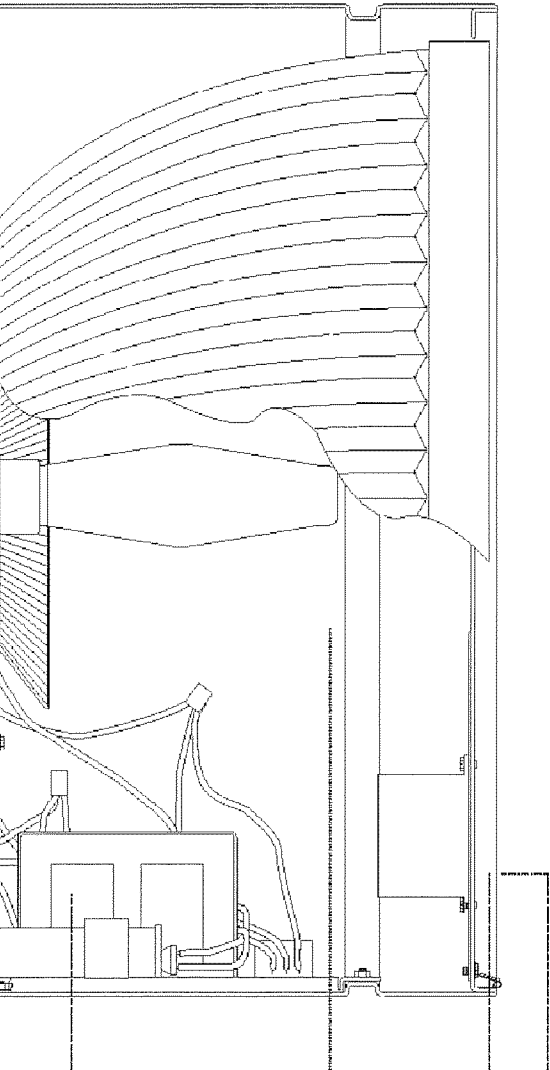

DRILLING PATTERN FOR ARM MOUNTING

ARM MOUNT

SPIDER MOUNT

ARM MOUNT

COOPER LIGHTING





