


# RUCKER DEV. INTERPARCEL CONNECTIVITY TYPICAL

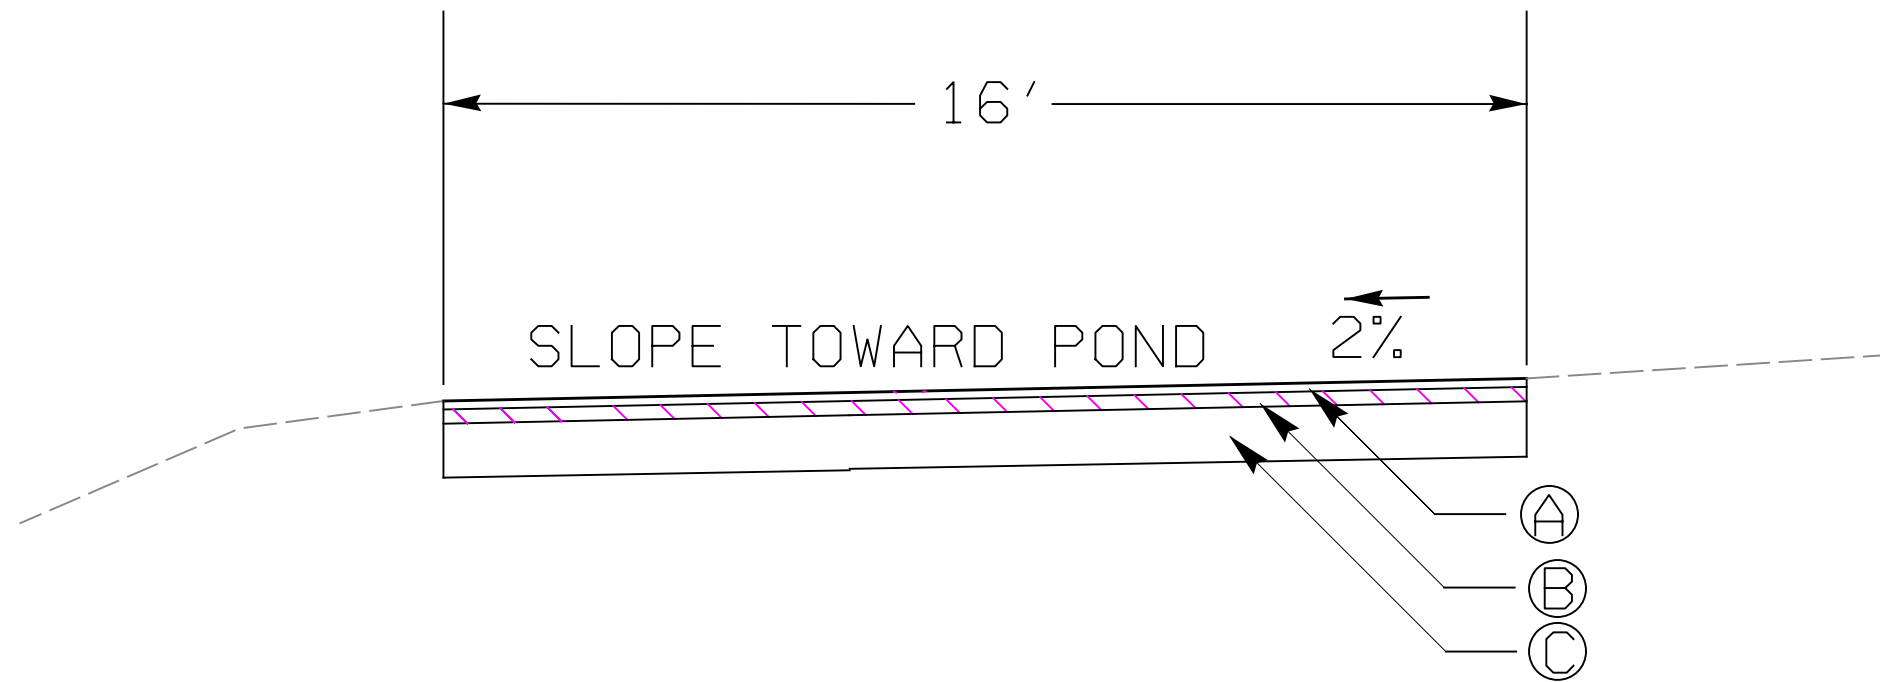

- Ⓐ 1 1/2" RECYCLED ASPH. CONC. 9.5 MM (165 LB/SQ YD)
- Ⓑ 2" RECYCLED ASPH CONC 19MM SUPERPAVE, GP 1 OR 2  
INCL BITUM MATL & H LIME (220 LB/SQ YD)
- Ⓒ 8" GRADED AGGREGATE BASE

## CONNECTIVITY CONCEPT

