



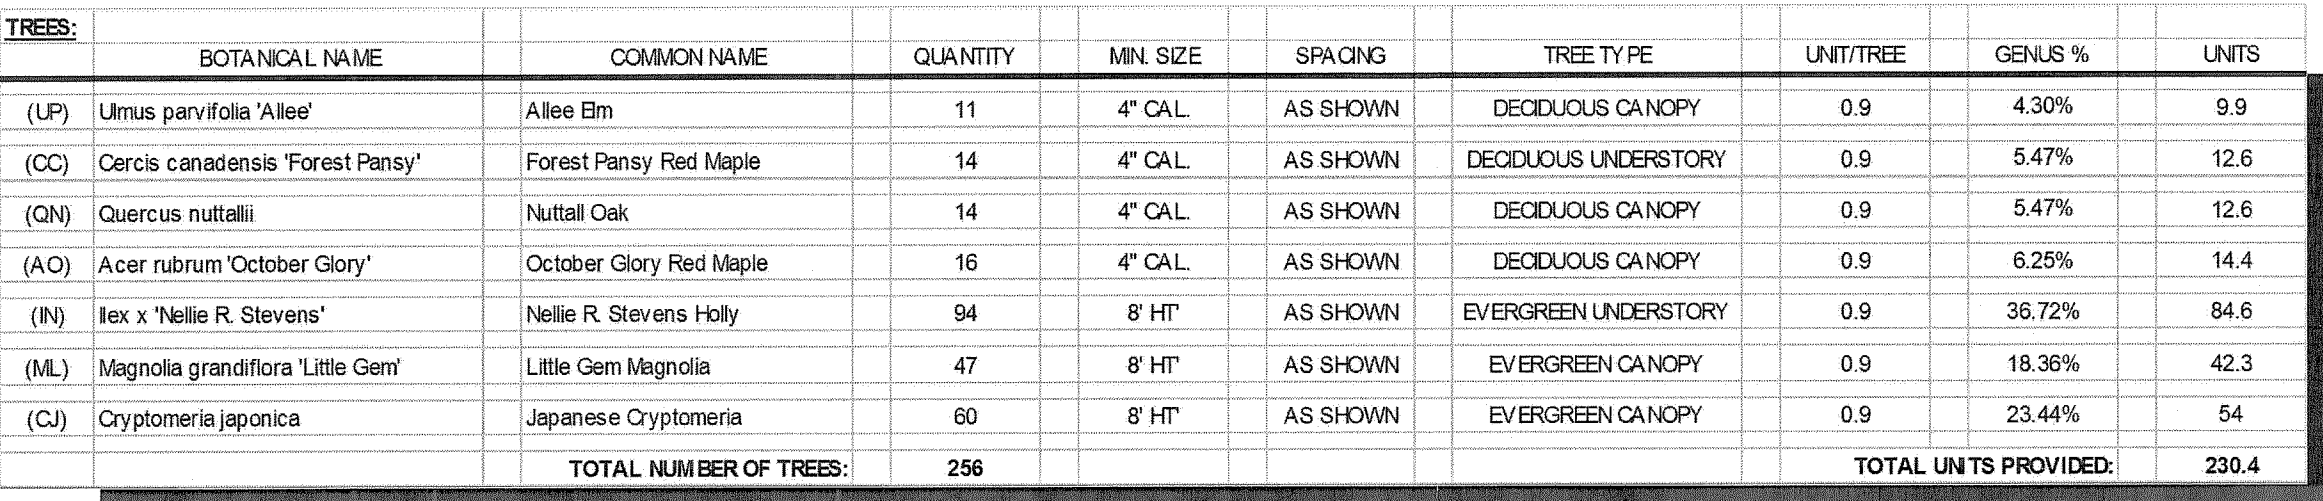

TREE REPLACEMENT PLAN

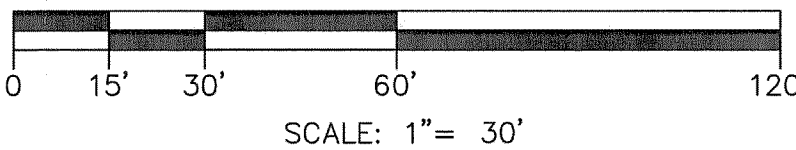

**LAND PLANNERS
ENGINEERS • SURVEYORS
TRANSPORTATION
LANDSCAPE ARCHITECTS**

**85-A MILL STREET
SUITE 200
ROSWELL, GEORGIA 30075**

**VOICE 770.650.7685
FAX 770.650.7684
www.paulsonmitchell.com**

PAULSON MITCHELL
INCORPORATED

RECEIVED
AUG - 5 2014
City of Roswell
Community
Development
Dept.

PROJECT:

BARRINGTON PLACE

LAND LOT 376
1ST DISTRICT
CITY OF ROSWELL
FULTON COUNTY, GA

FOR:

**COLUMBIA
PROPERTIES**

1355 TERRELL MILL ROAD
BLDG. 1478 SUITE 200
MARIETTA, GEORGIA 30067
770.953.6262



REVISIONS

2004381Z11.dwg 08.05.14

TREE REPLACEMENT PLAN 7

Z.11