


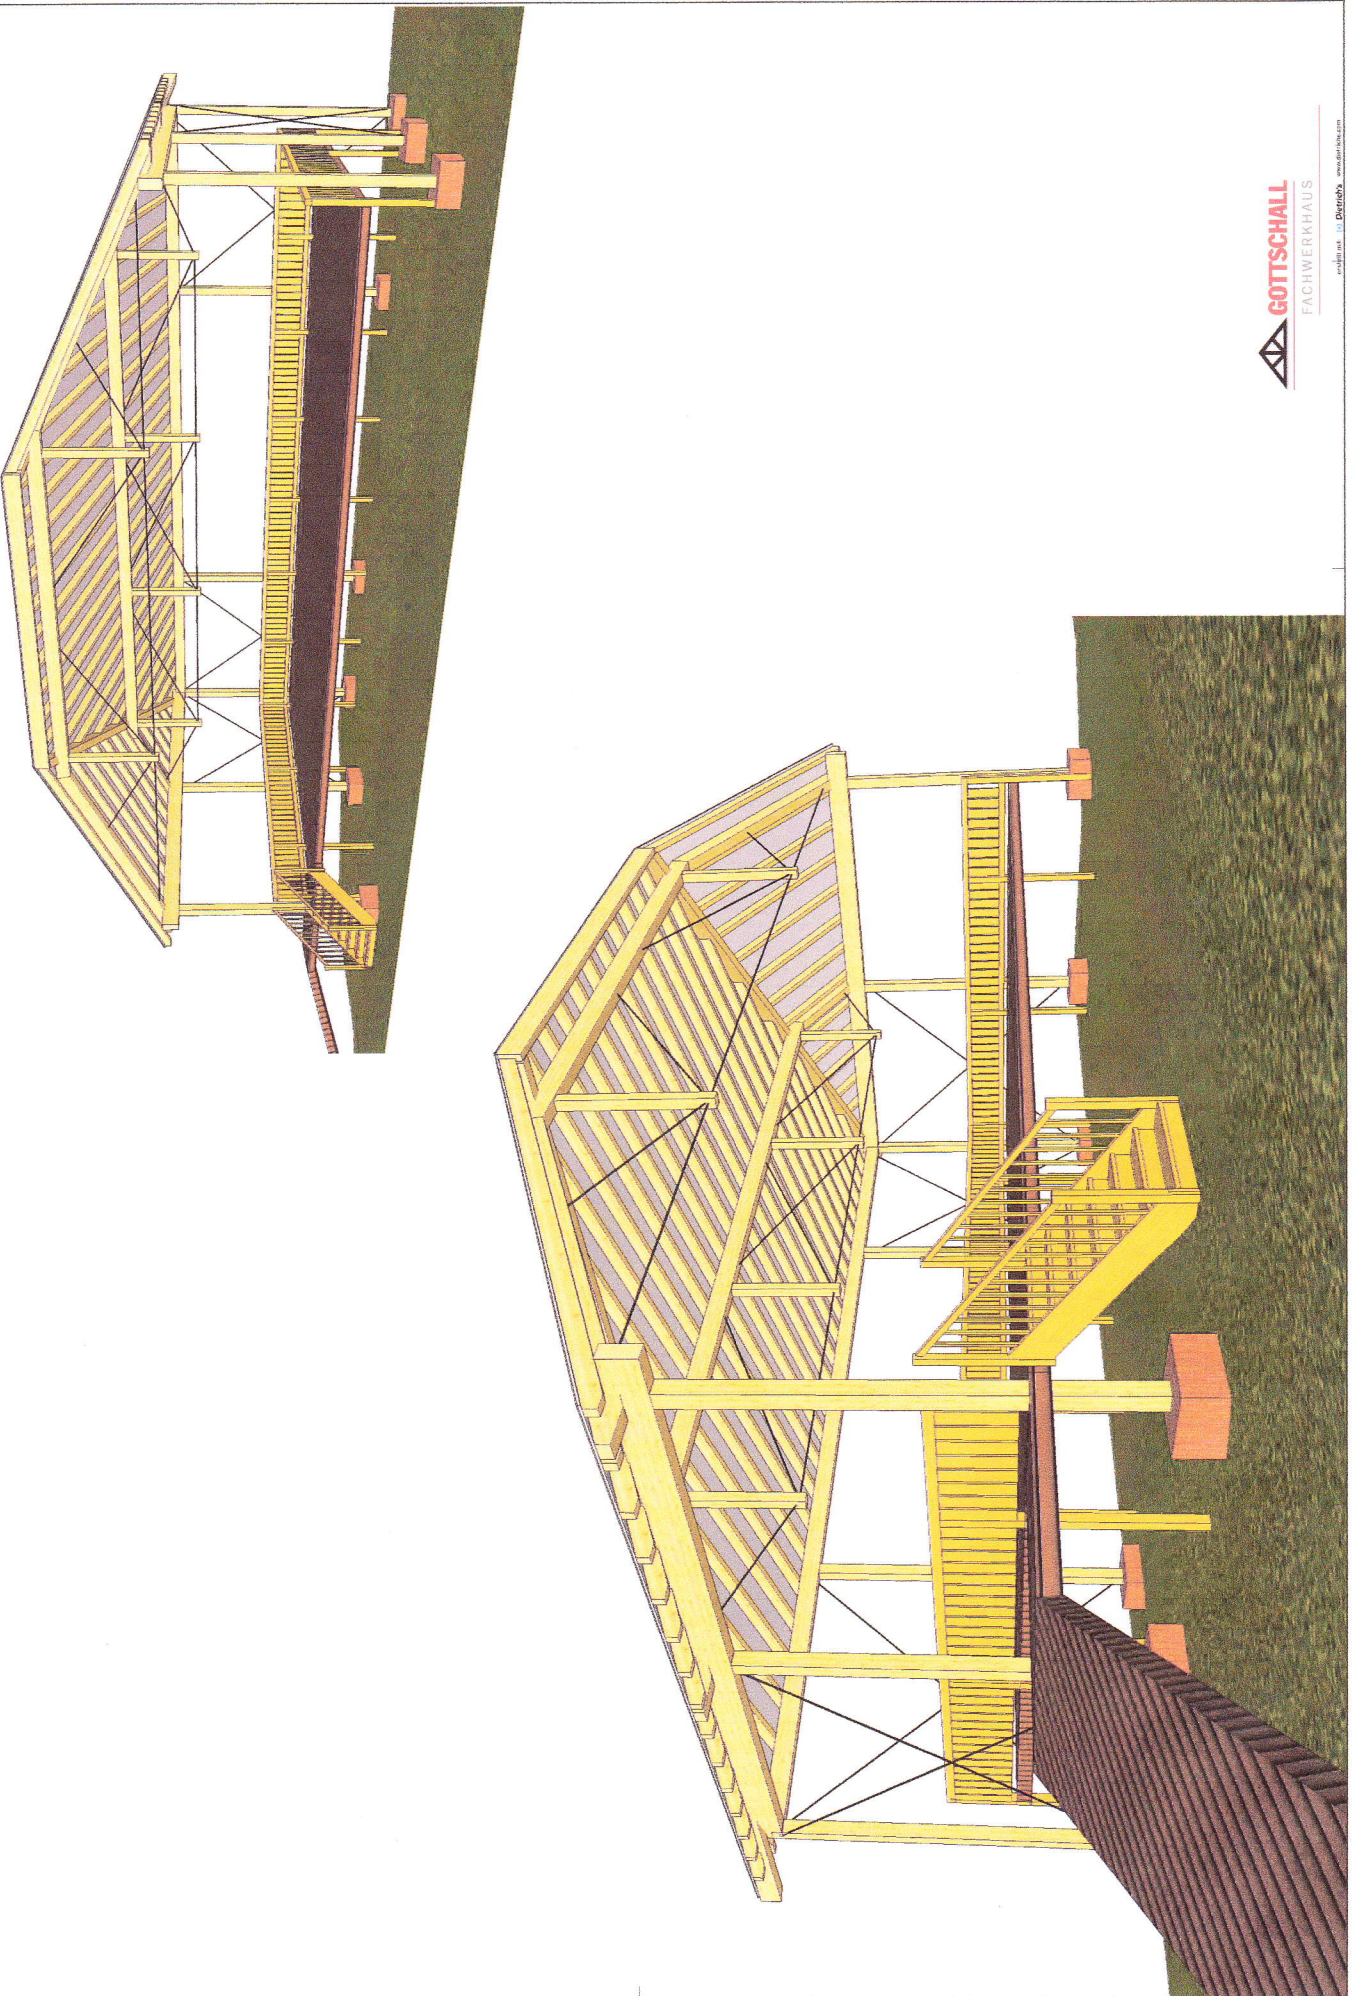

General Information:

Materials List:

Rafters 4x8 inch Douglas Fur #2
Hip Rafters 8x10 inch Douglas Fur Gluelam #1
Posts 10x10 inch White Oak #2
Plates 8x14 inch Douglas Fur Gluelam #1
Connectors 8x8 inch Douglas Fur Gluelam #1
Decking 2x5 inch T & G V-Groove Douglas Fur #2

